



Attachment A

OASIS Trail Proposed Access Point Maps

OASIS TRAIL PROPOSED SEGMENTS

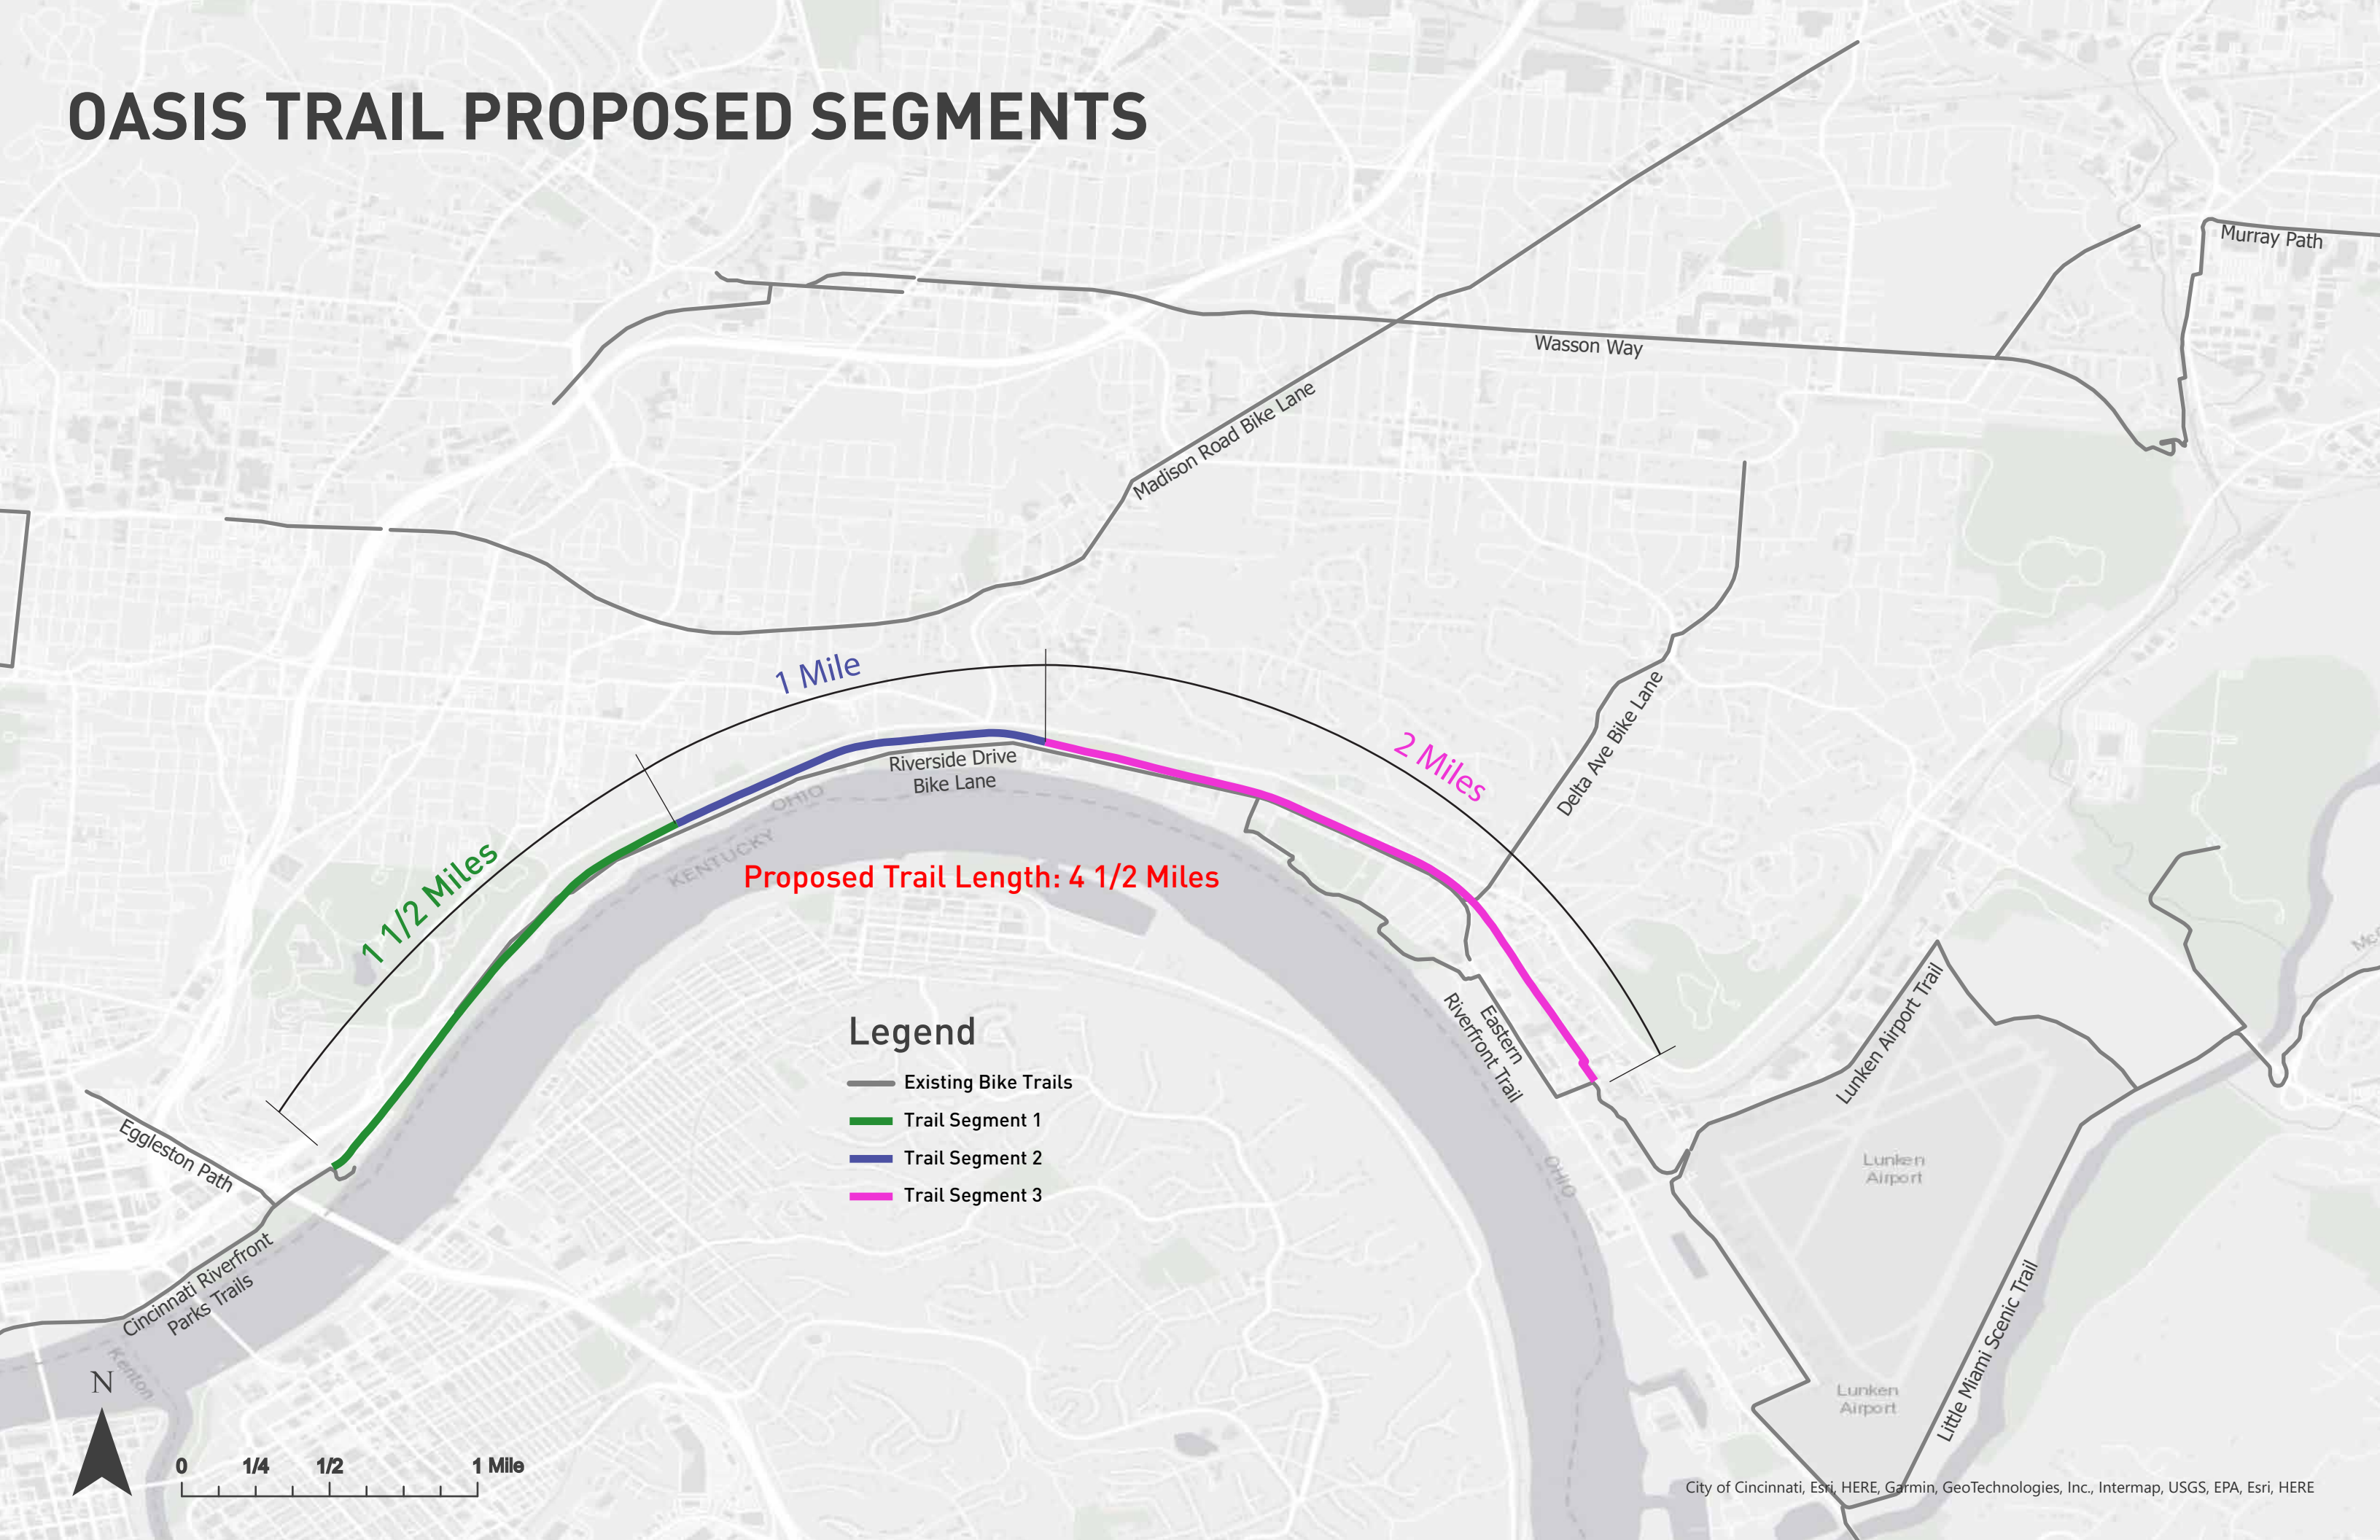

OASIS TRAIL POTENTIAL ACCESS POINTS

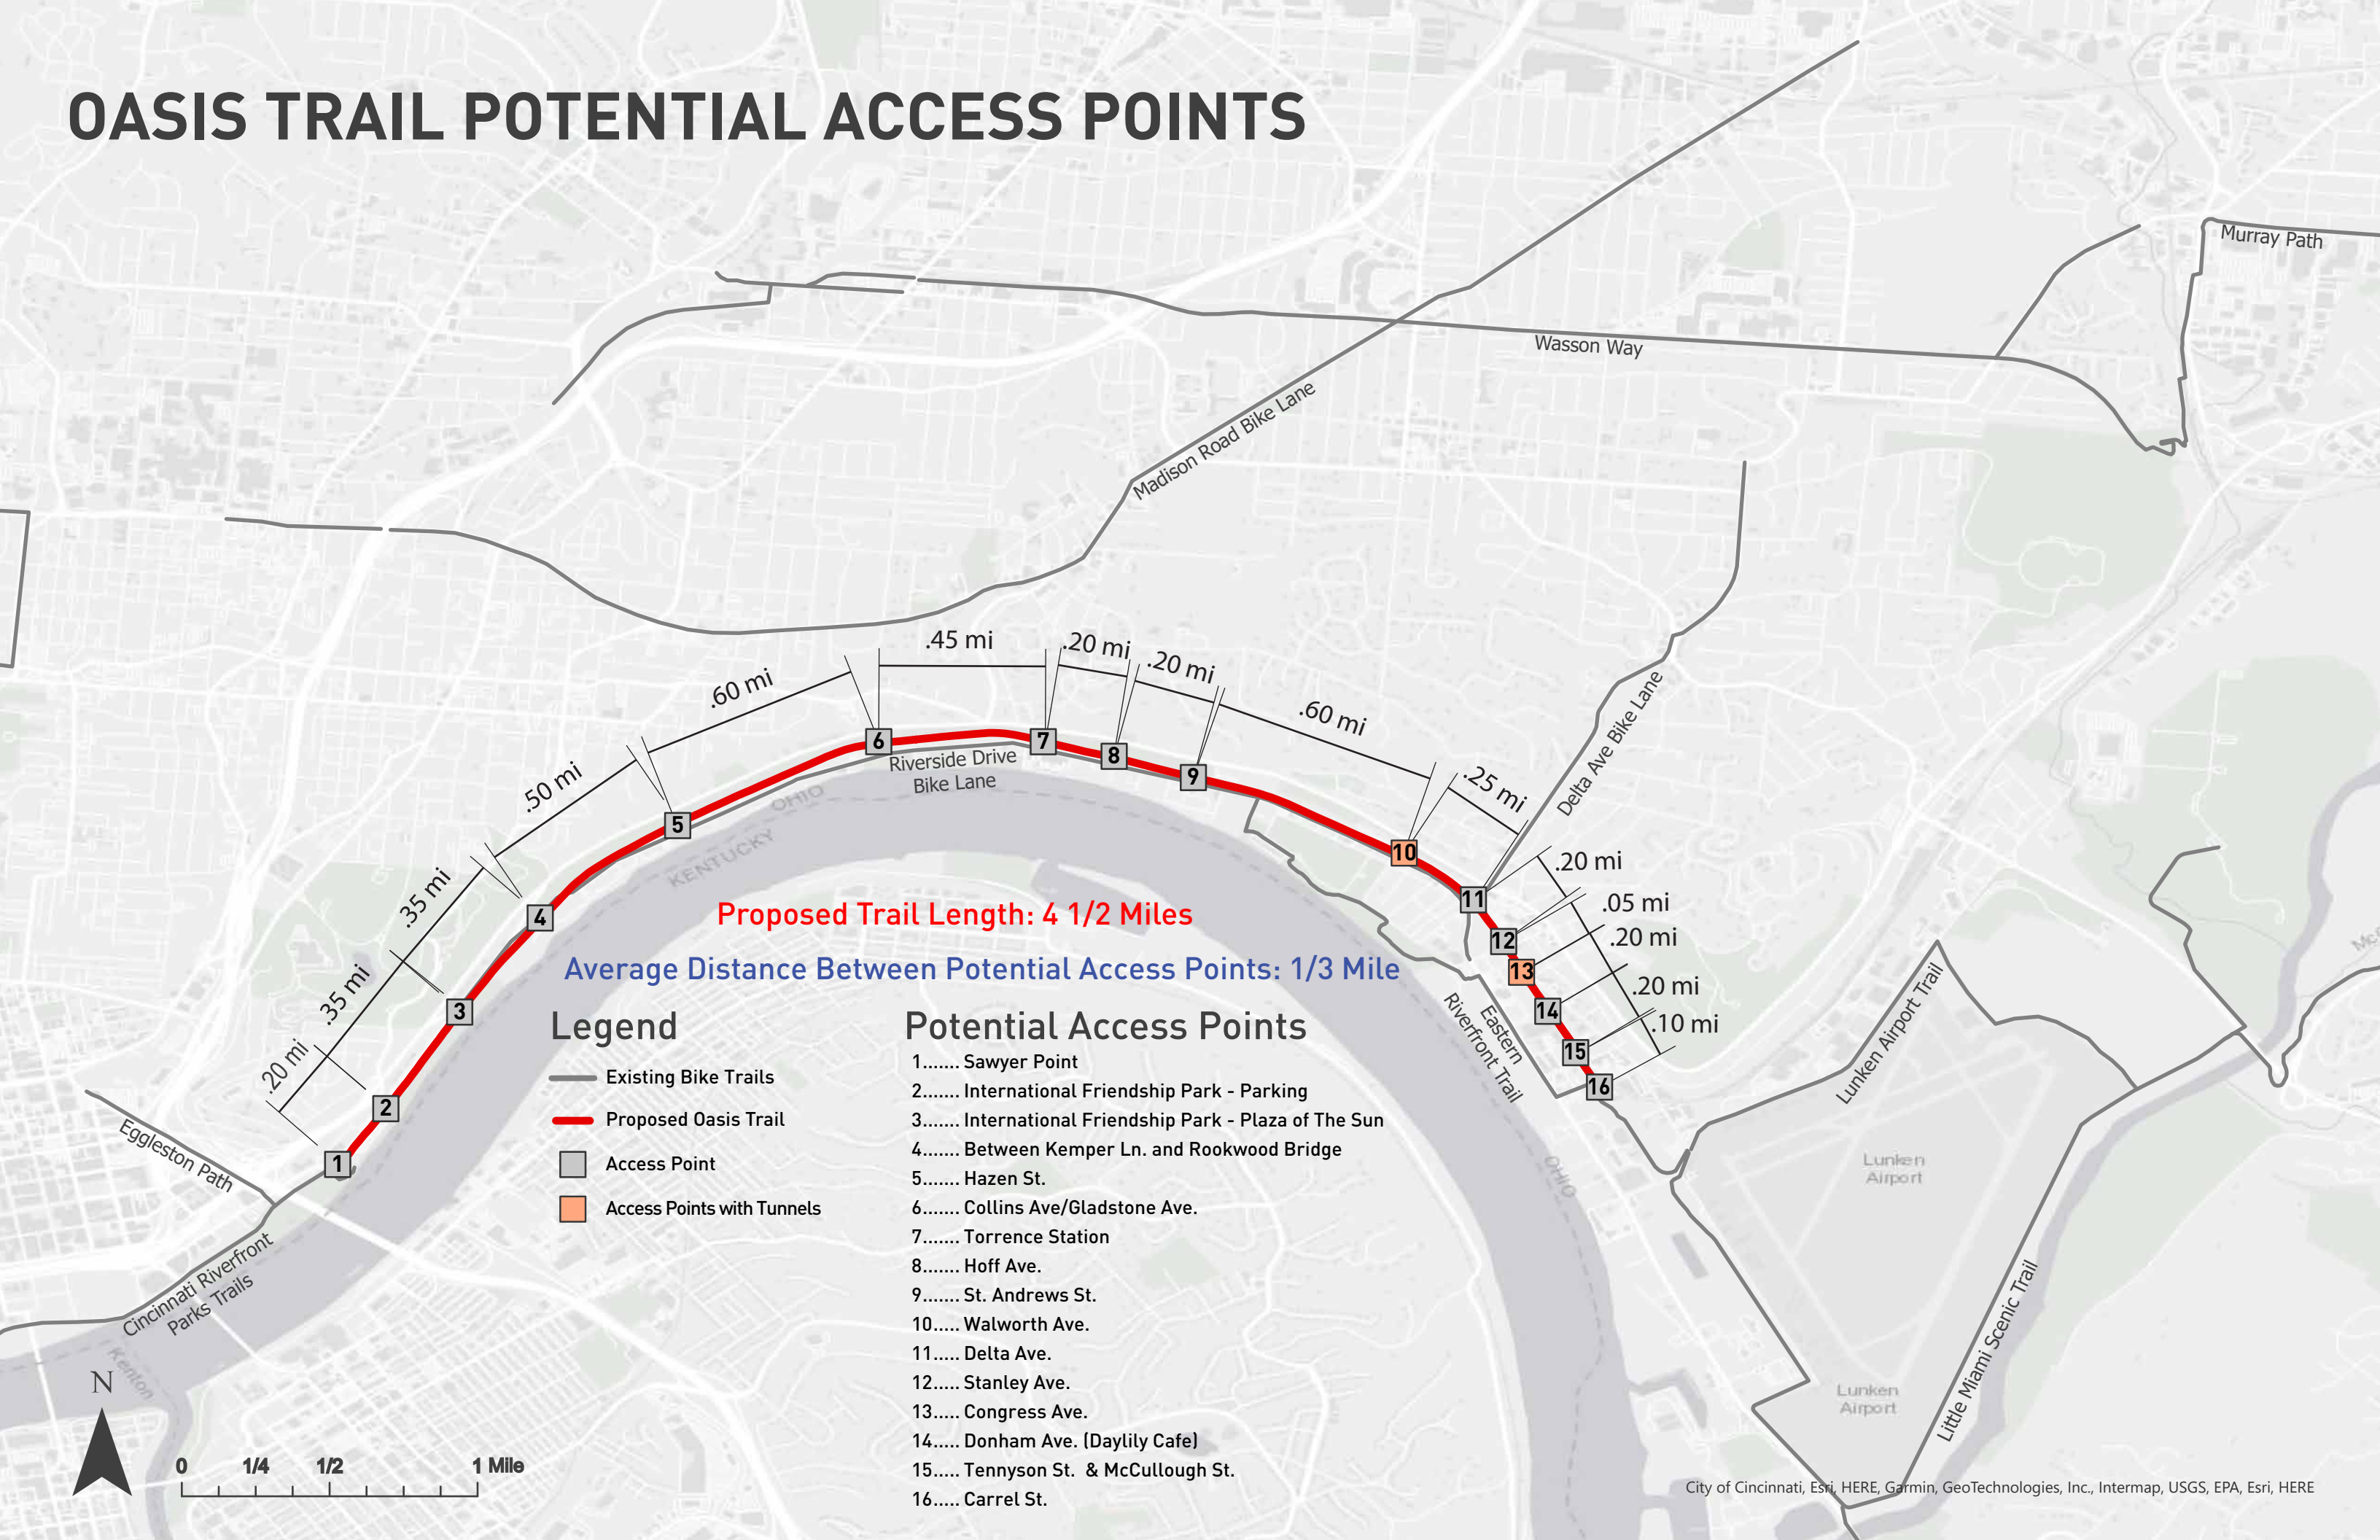

OASIS TRAIL POTENTIAL ACCESS POINTS


Trail Access Point Accessibility from adjacent Right-Of-Way

Potential Access Points


- 1.....Sawyer Point
- 2.....International Friendship Park - Parking
- 3.....International Friendship Park - Plaza of The Sun
- 4.....Between Kemper Ln. and Rookwood Bridge
- 5a....Lancaster Street Tunnel
- 5b....Hazen St. Switchback
- 5c....Hazen St. Steps
- 6.....Collins Ave/Gladstone Ave.
- 7a....Torrence Station from Columbia Prky.
- 7b....Torrence Station from Riverside Dr.
- 8a....Hoff Ave.
- 8b....Hoff Steps
- 9a....St. Andrews St. Switchback
- 9b....St. Andrews St. Steps
- 10a..Walworth Ave.
- 10b..Walworth Tunnel
- 11....Delta Ave.
- 12....Stanley Ave.
- 13....Congress Ave.
- 14....Donham Ave. (Daylily Cafe)
- 15....Tennyson St. & McCullough St.
- 16....Carrel St.

Legend

- Existing Bike Trails
- Proposed Oasis Trail
- ADA Accessible Trail Access
- Not ADA Accessible
- Existing Public Parking Lot
- Proposed Street Parking
- Public Restroom

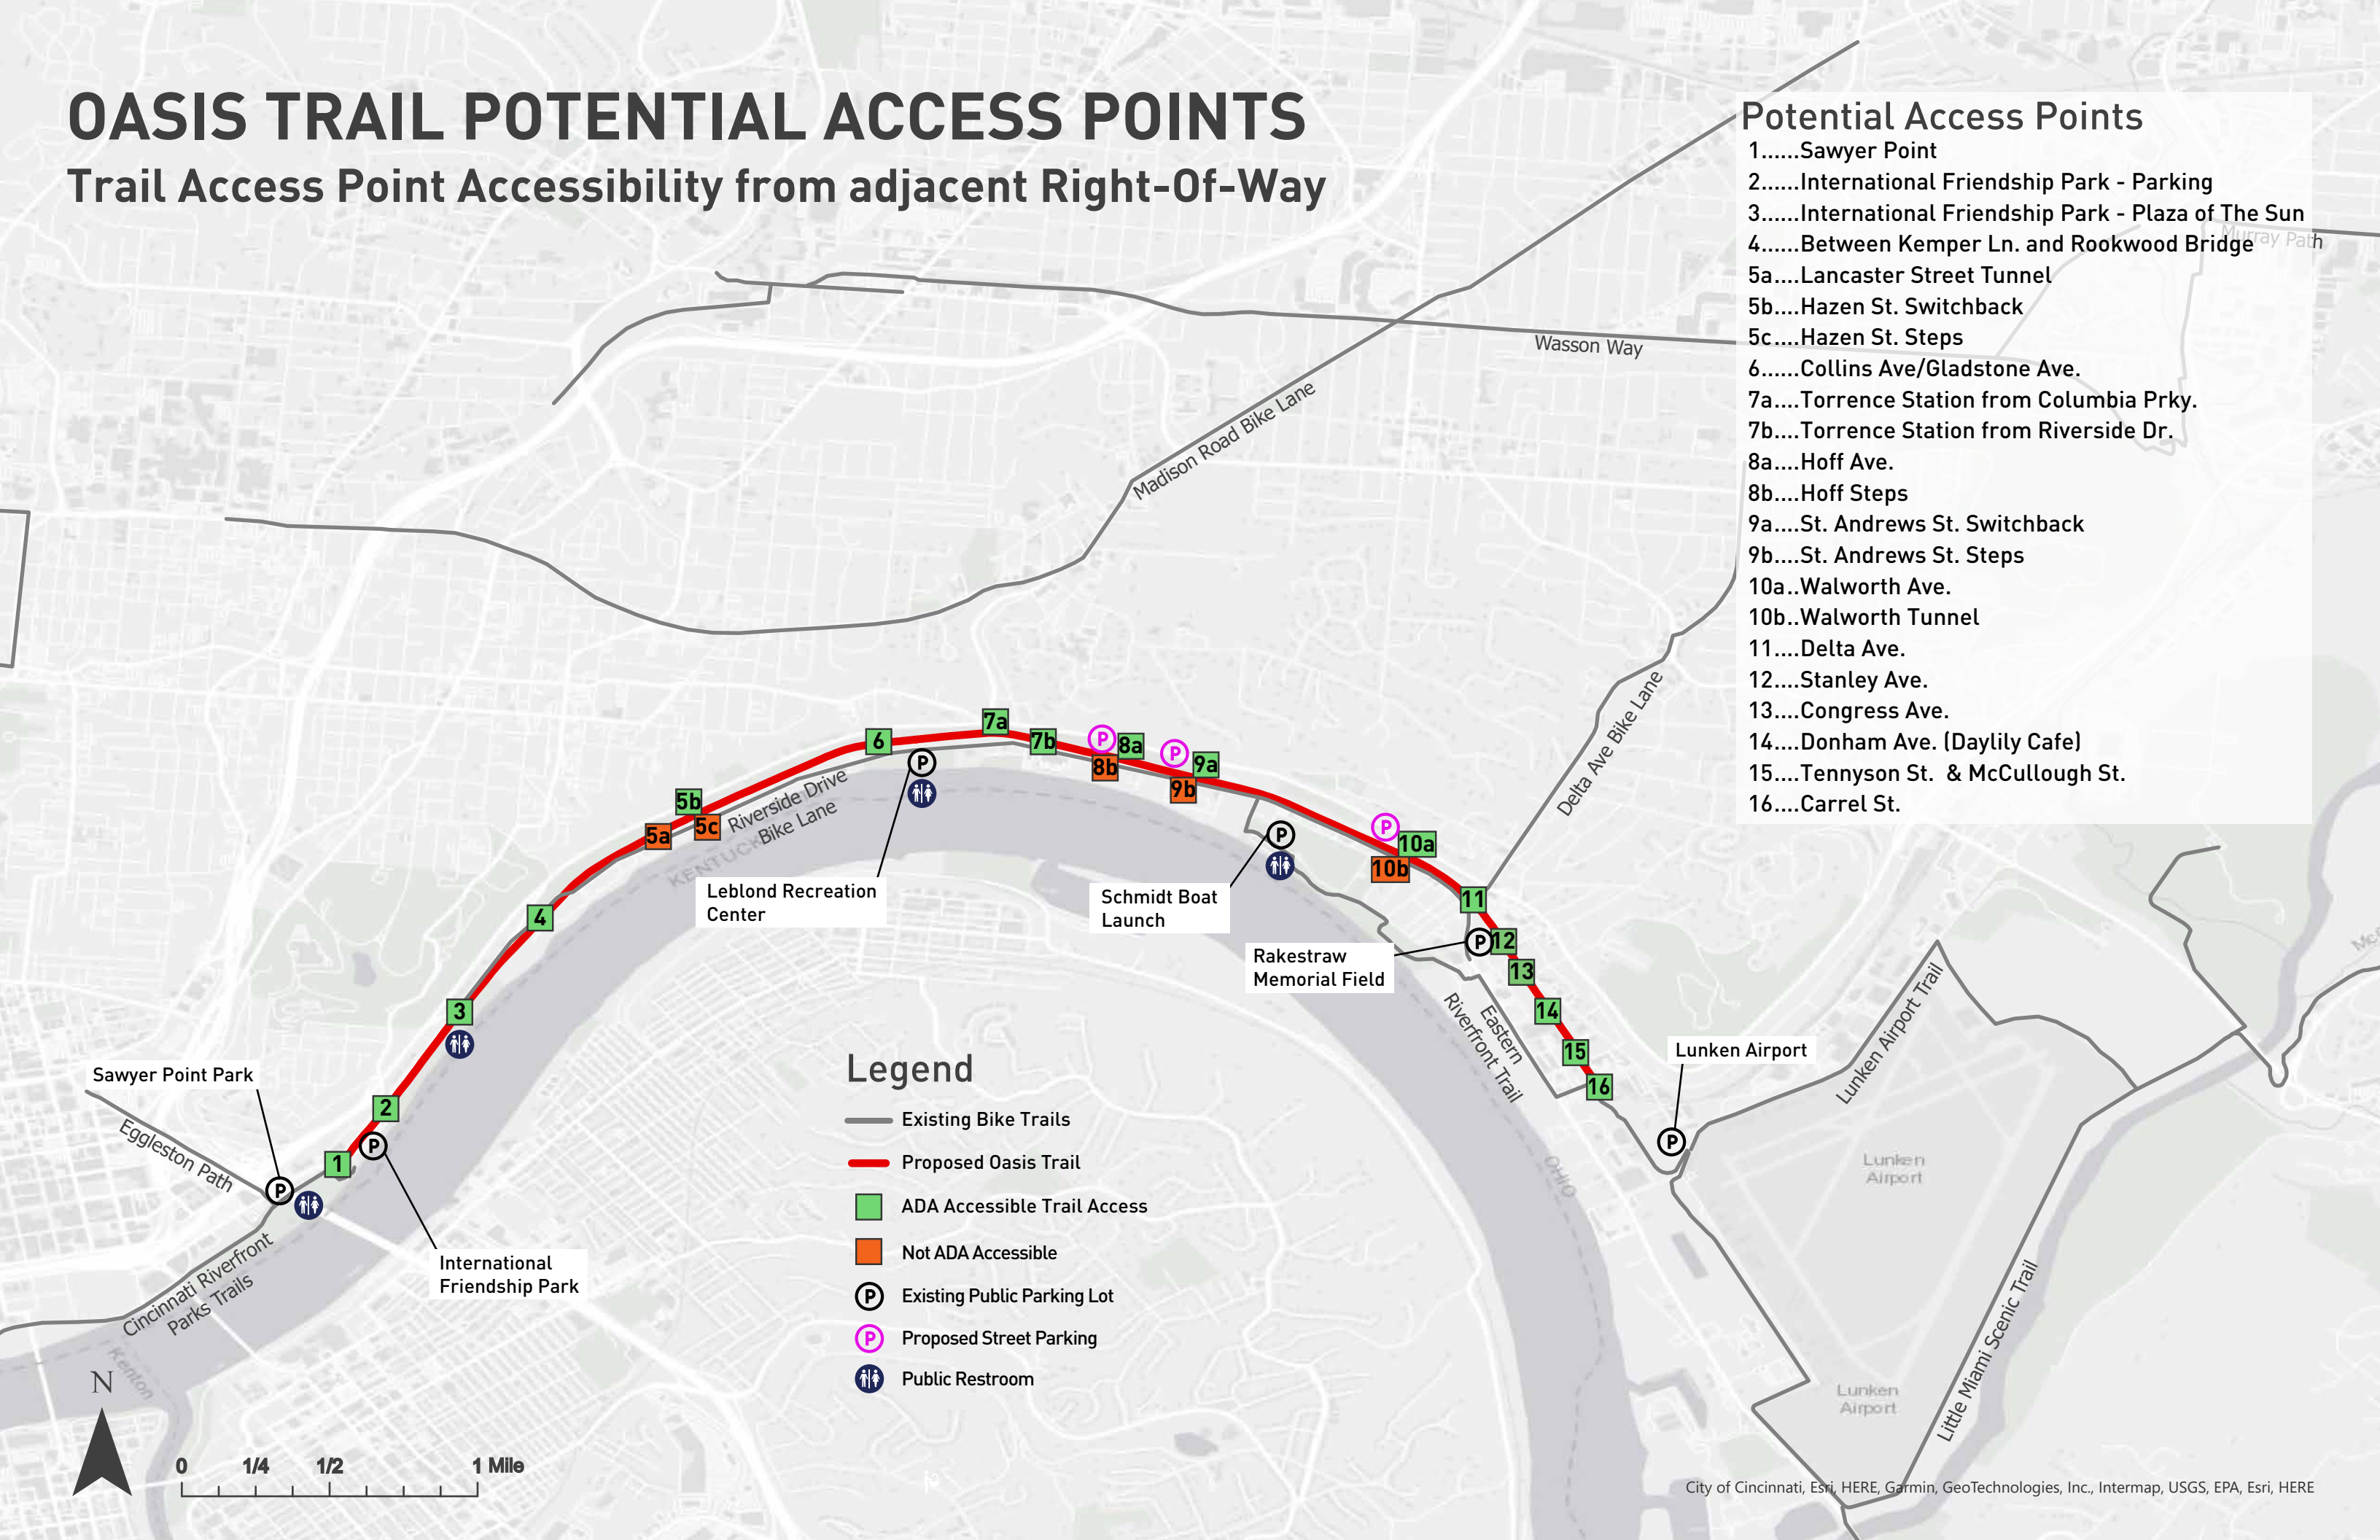


OASIS TRAIL EMERGENCY ACCESS POINTS

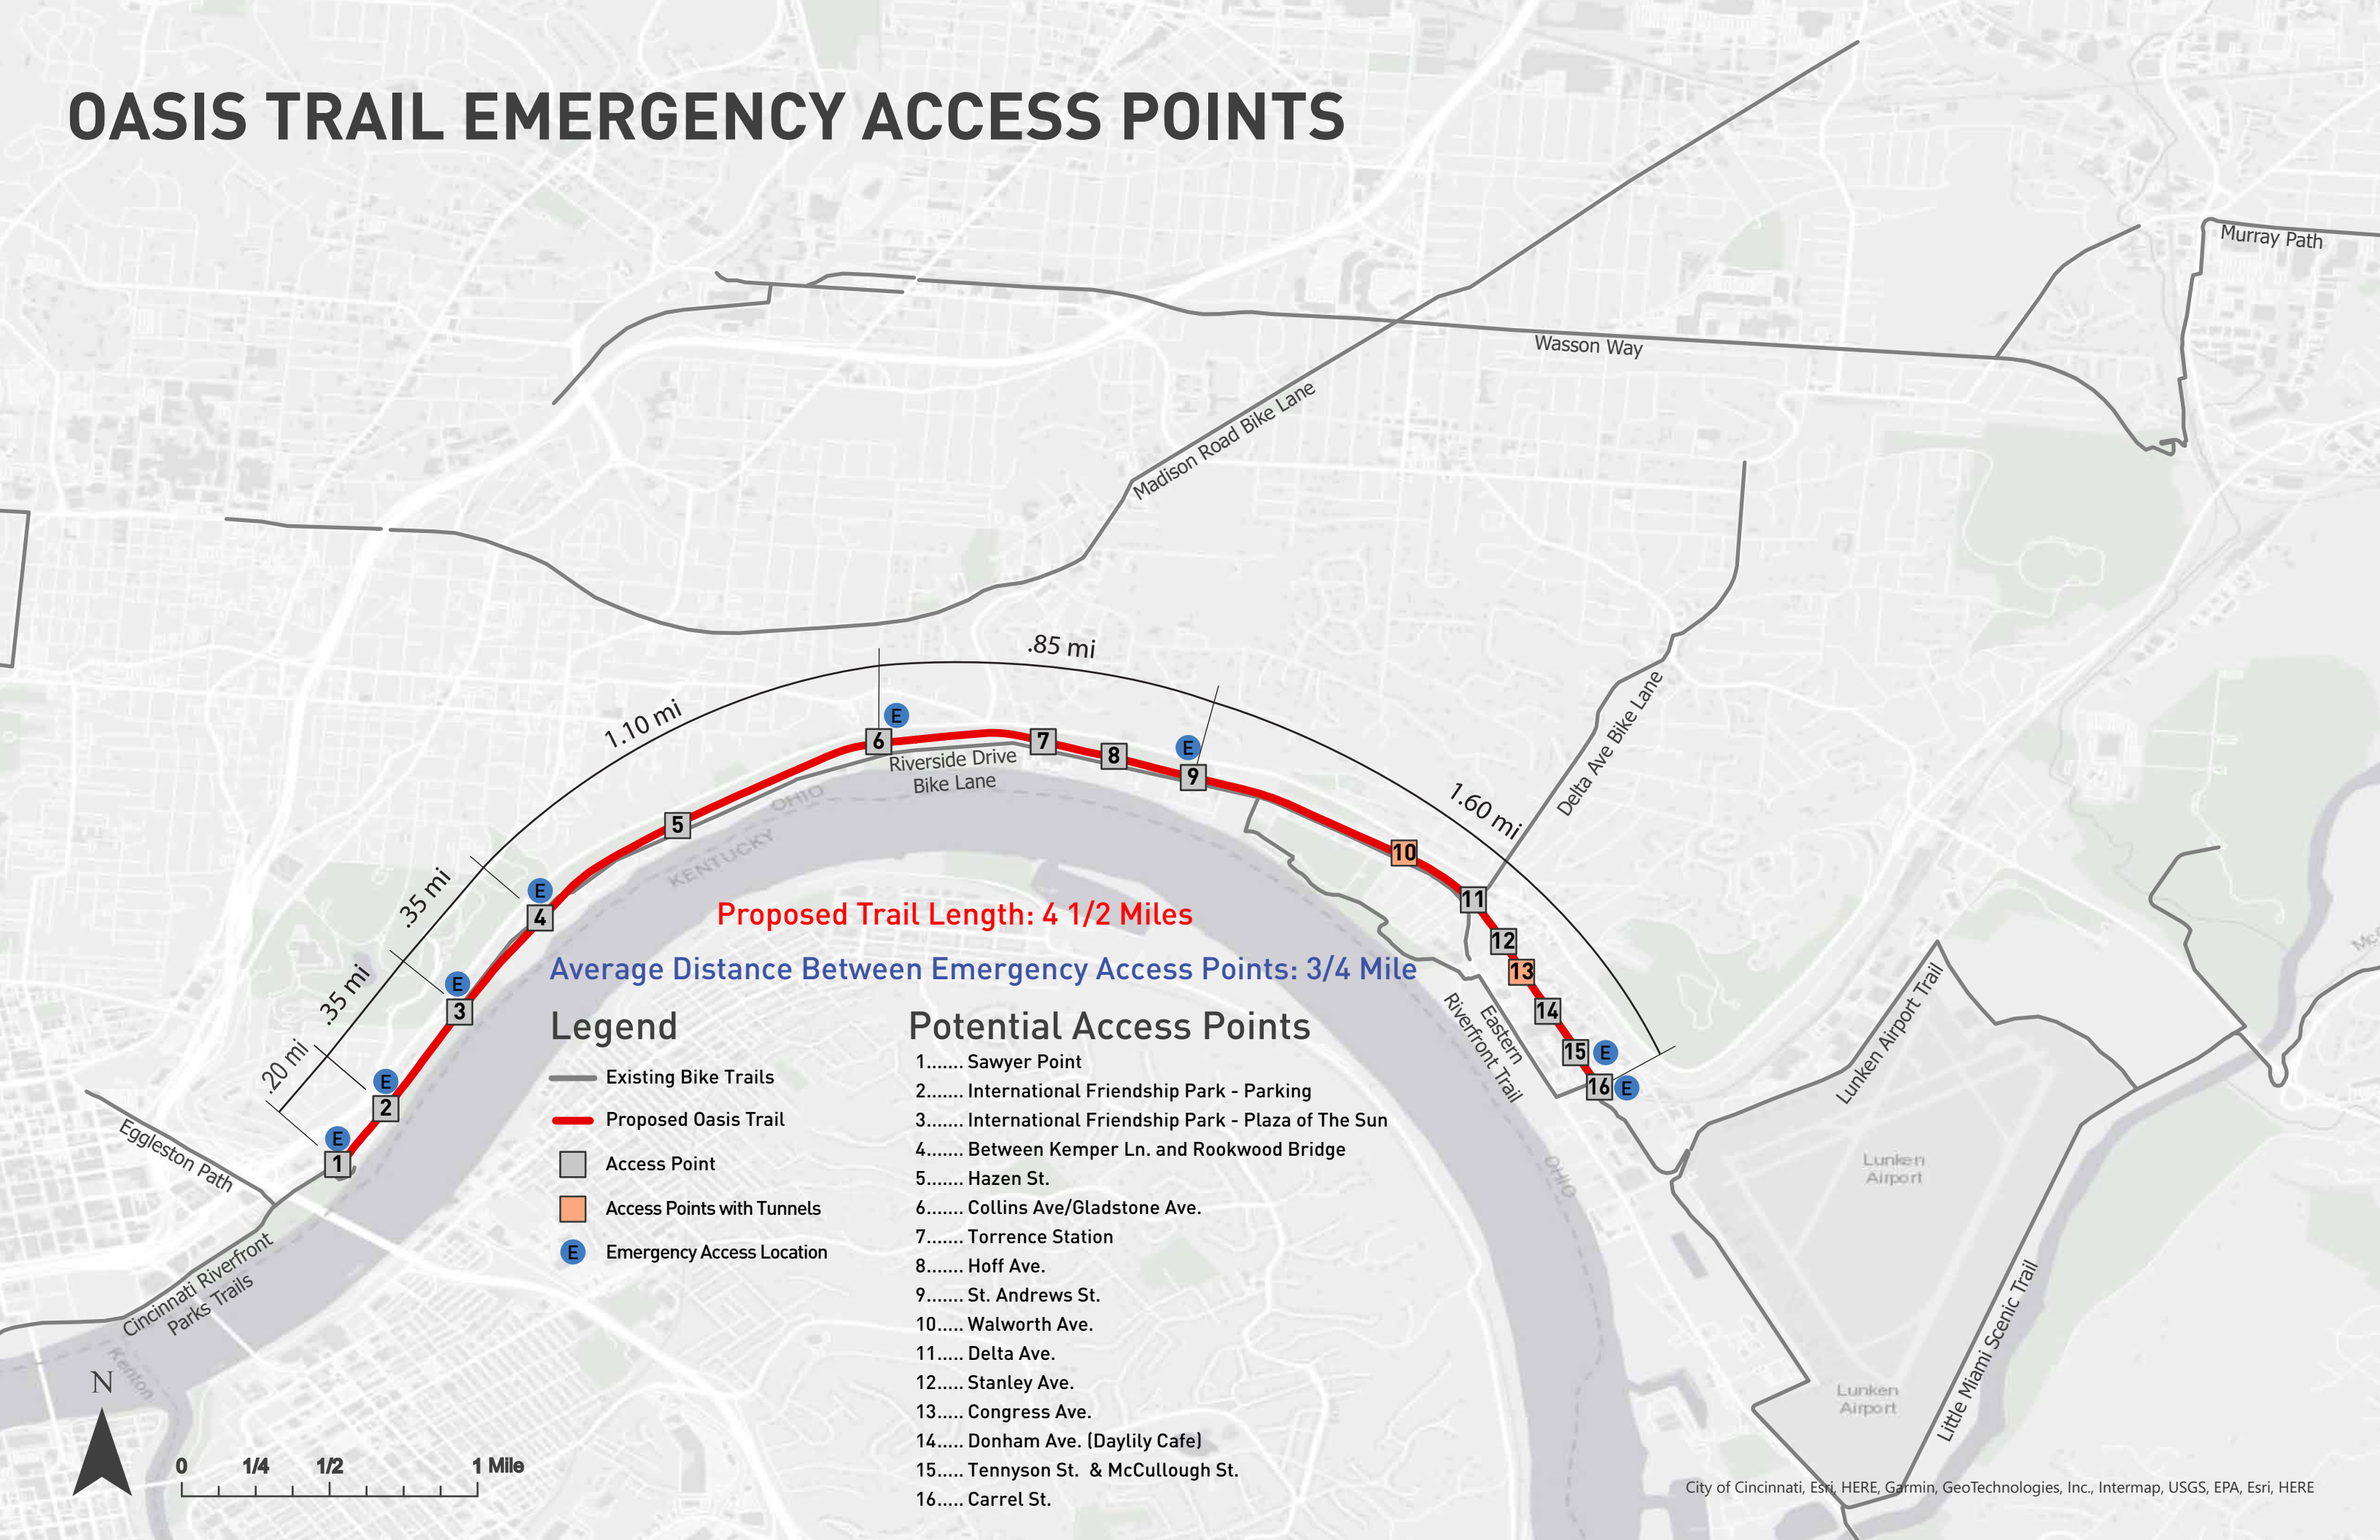

OASIS TRAIL POTENTIAL ACCESS POINTS

Neighborhood Connections


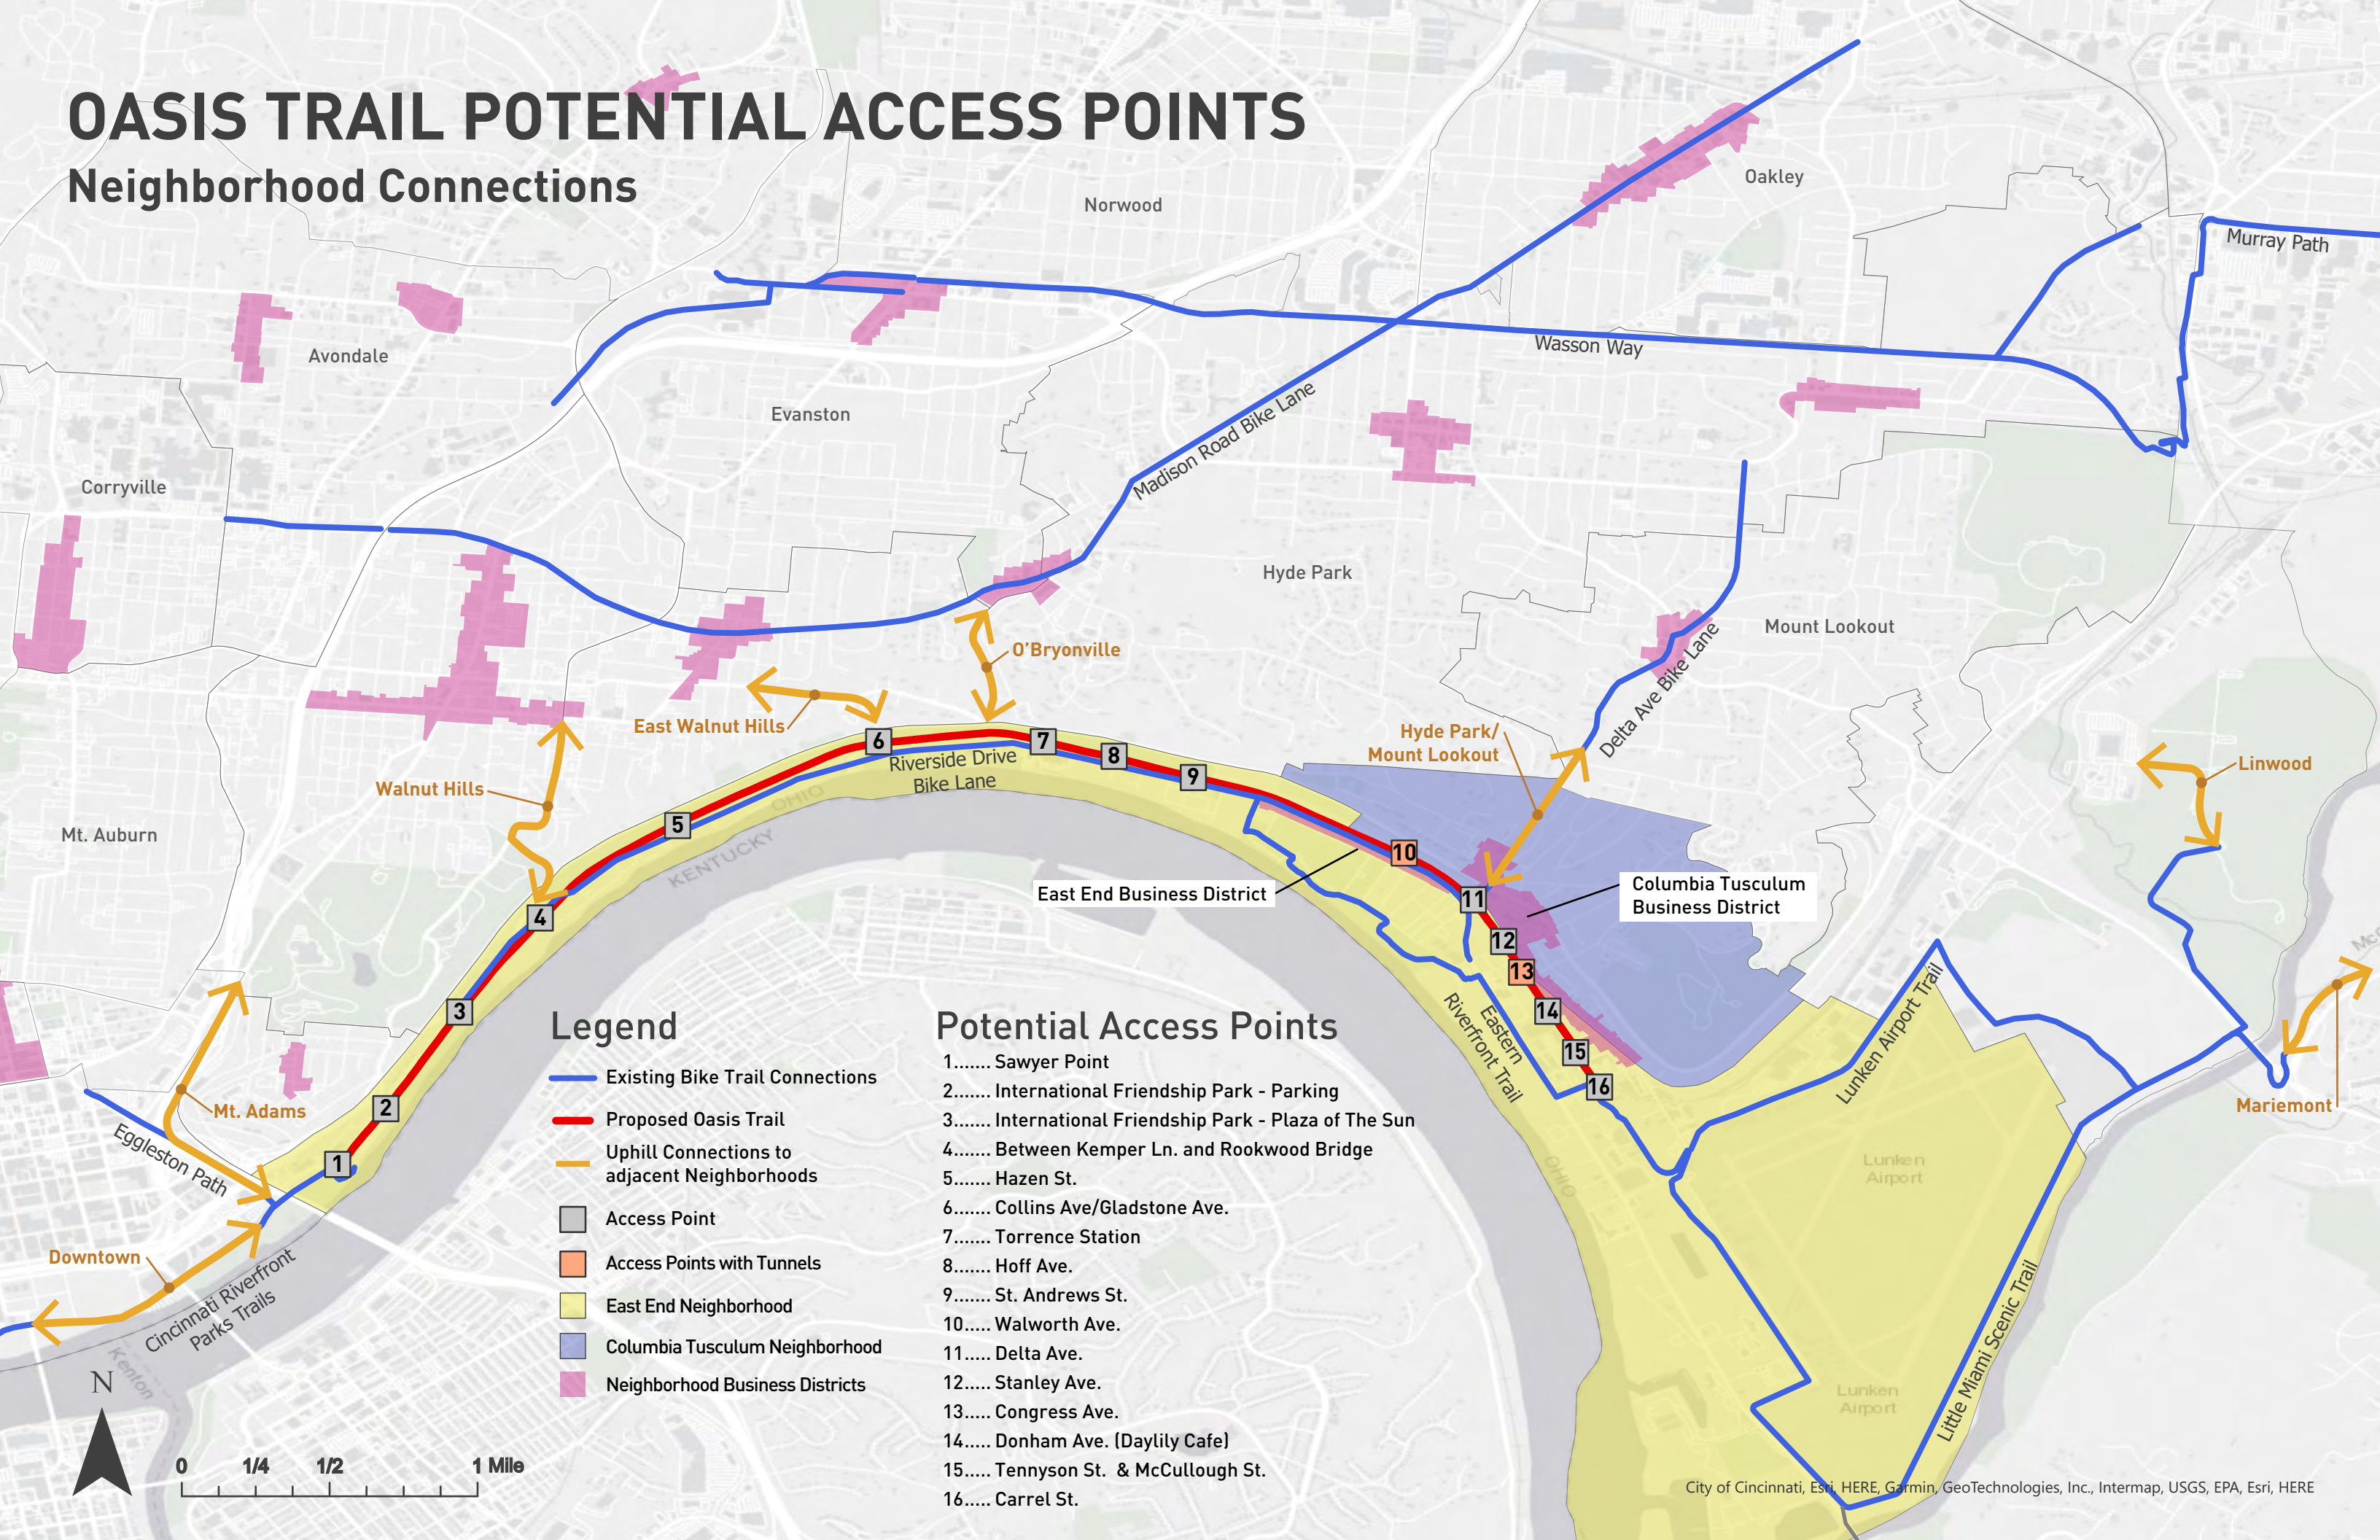


Attachment B


Existing Conditions

LEGEND


- SEGMENT 1
SEGMENT 2
SEGMENT 3

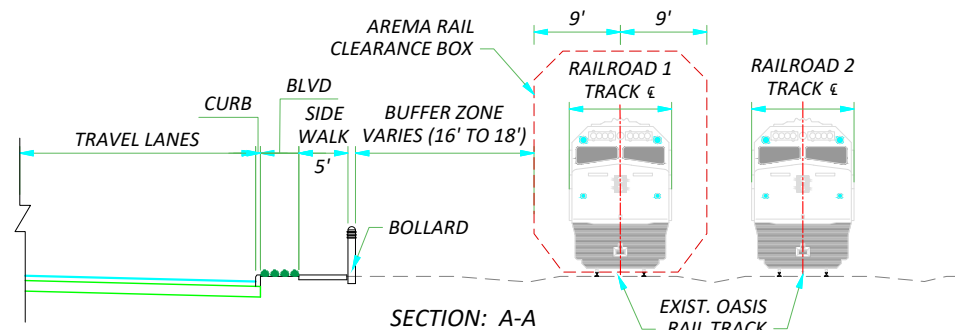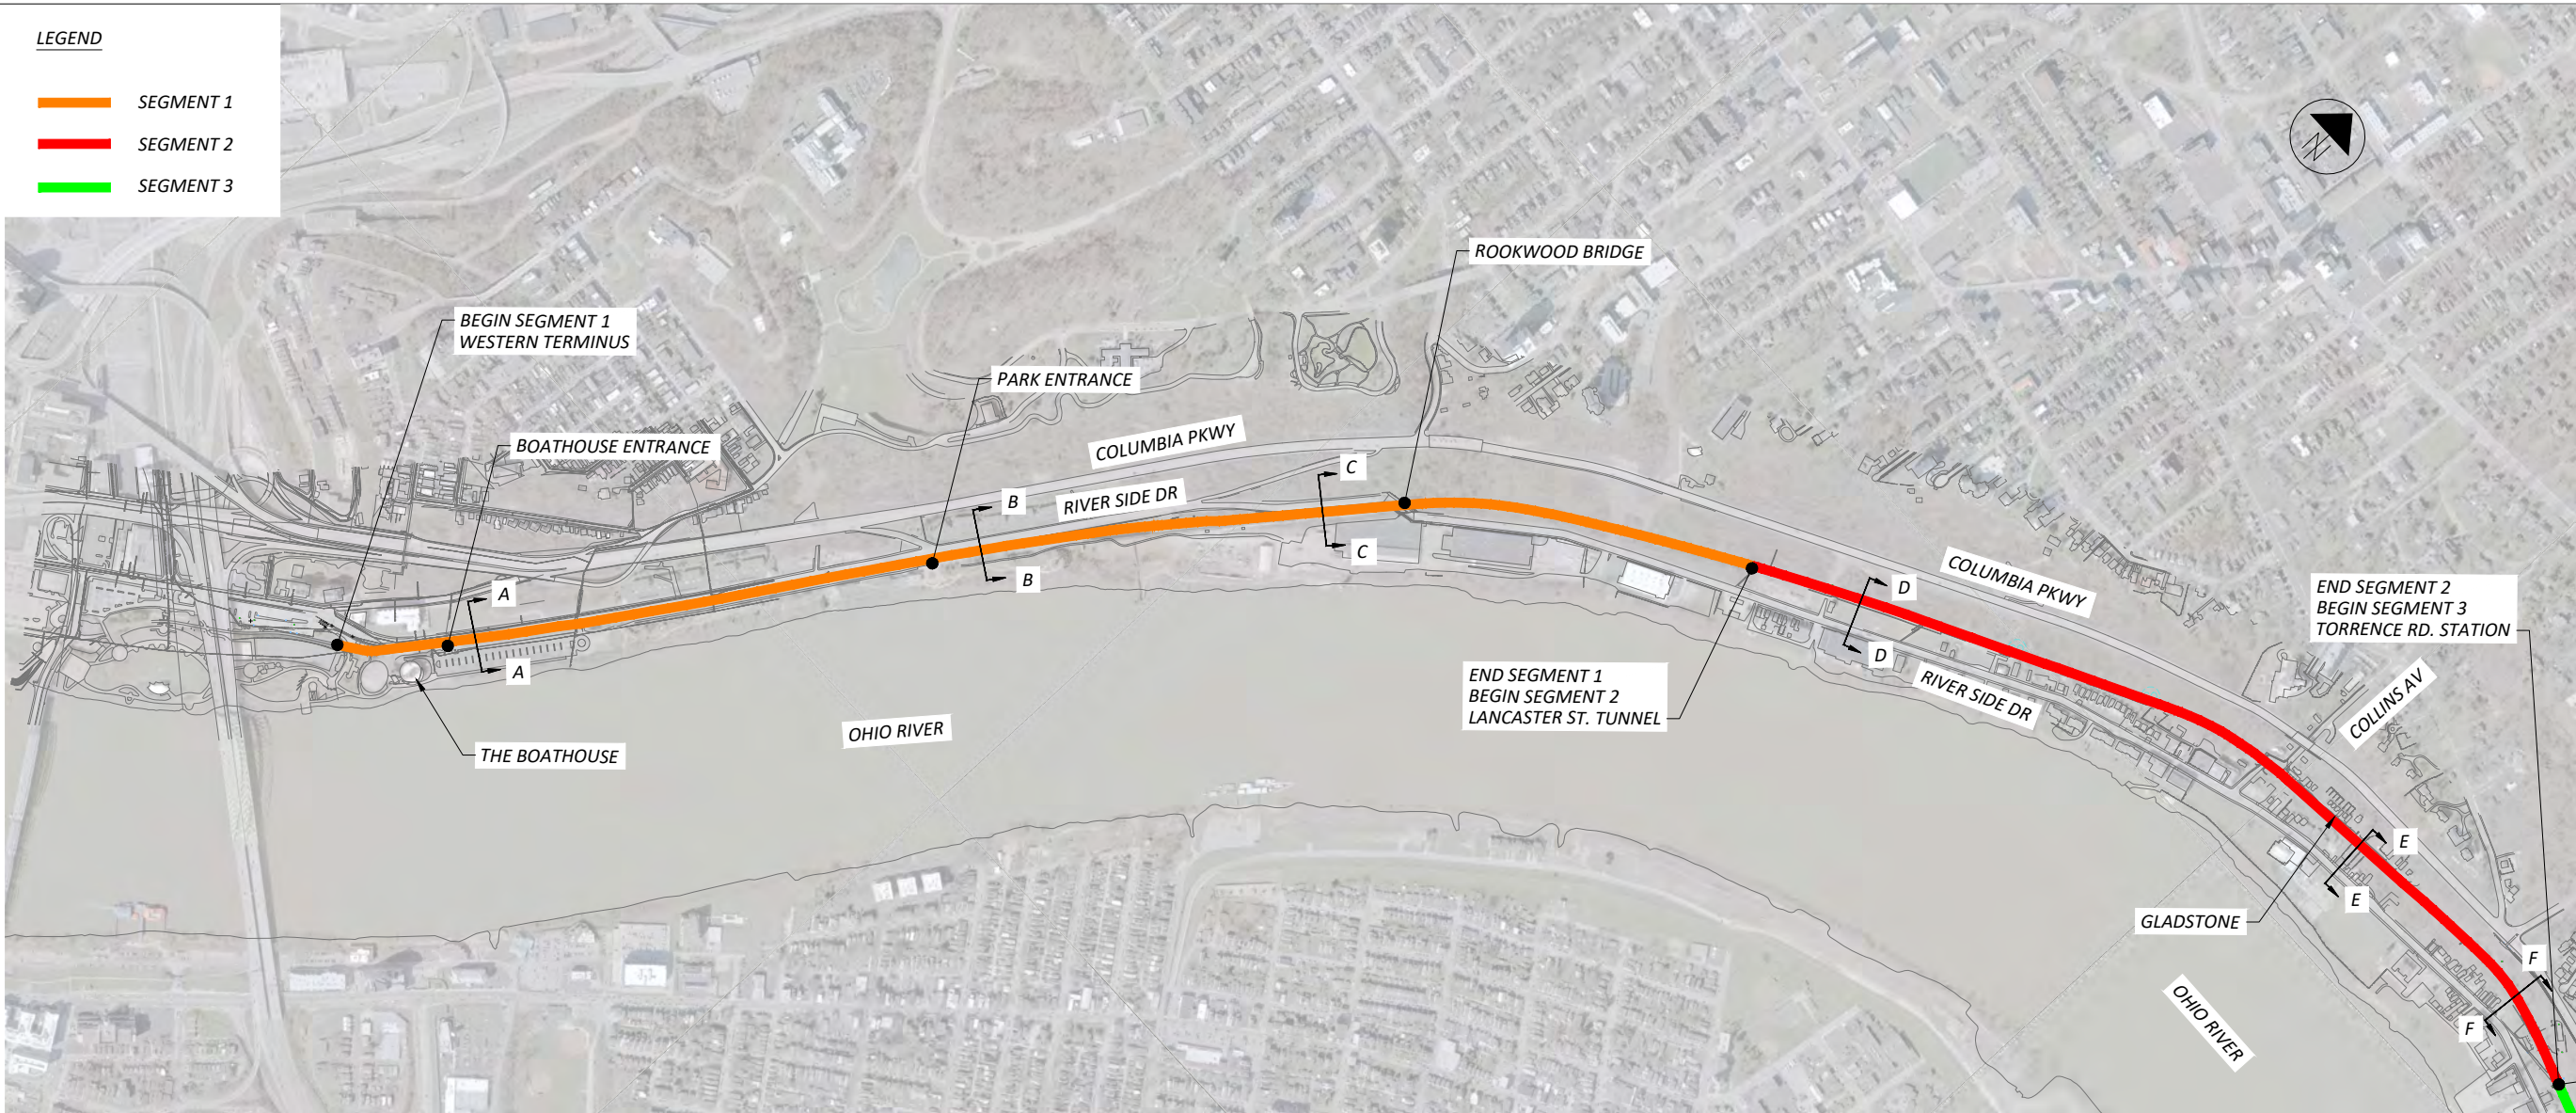


SECTION: A-A

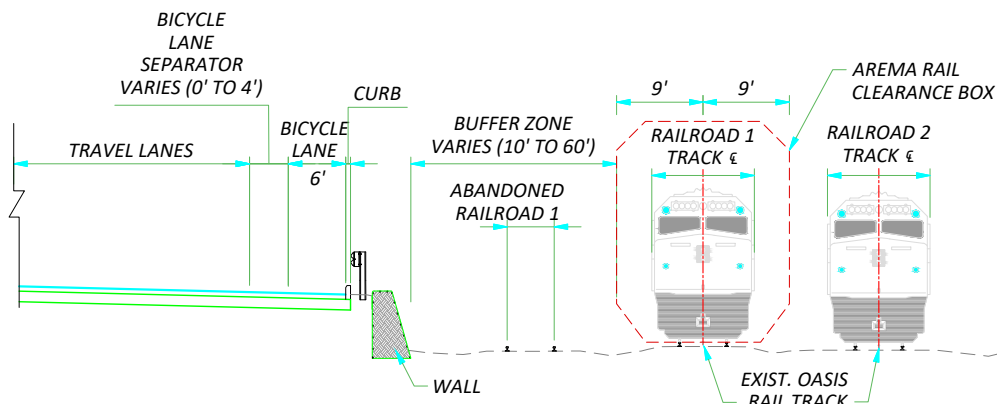


SECTION: B-B

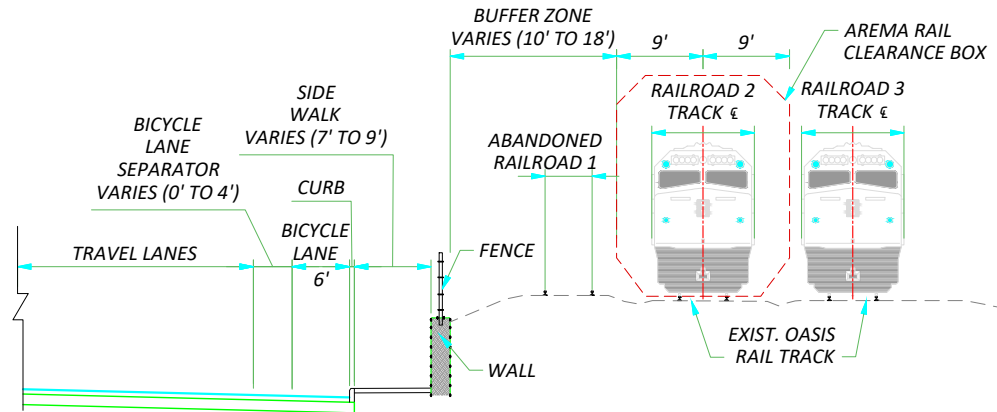


SECTION: C-C

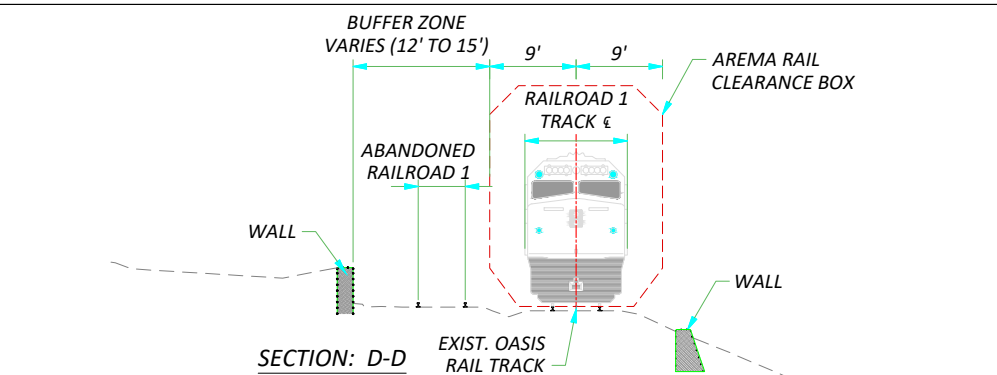

SECTION: D-D

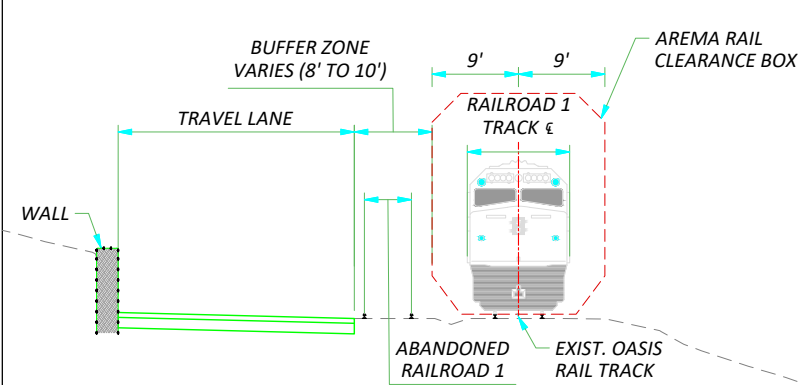


SECTION: E-E (GLADSTONE AVE)

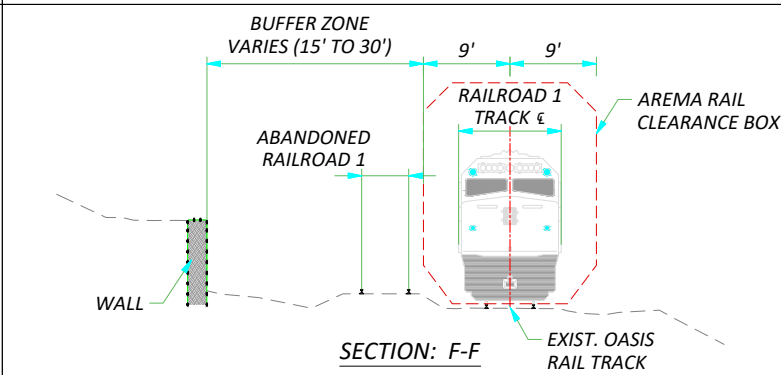

SECTION: F-F

OASIS TRAIL

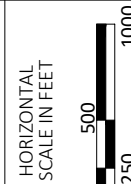

DESIGN AGENCY



DESIGNER

XX

REVIEWER

XX MM-DD-YY

PROJECT ID

122971

SHEET


1

TOTAL

2



####

PAPER SIZE: ANSI D (34.00 x 22.00 inches) DATE: 5/21/2026 TIME: 1:20:27 PM USER: Mosier, Terrence
C:\pw_work\arcadis\p01\terrence.mosier\d02\122971_122971_Rollplot.dwg

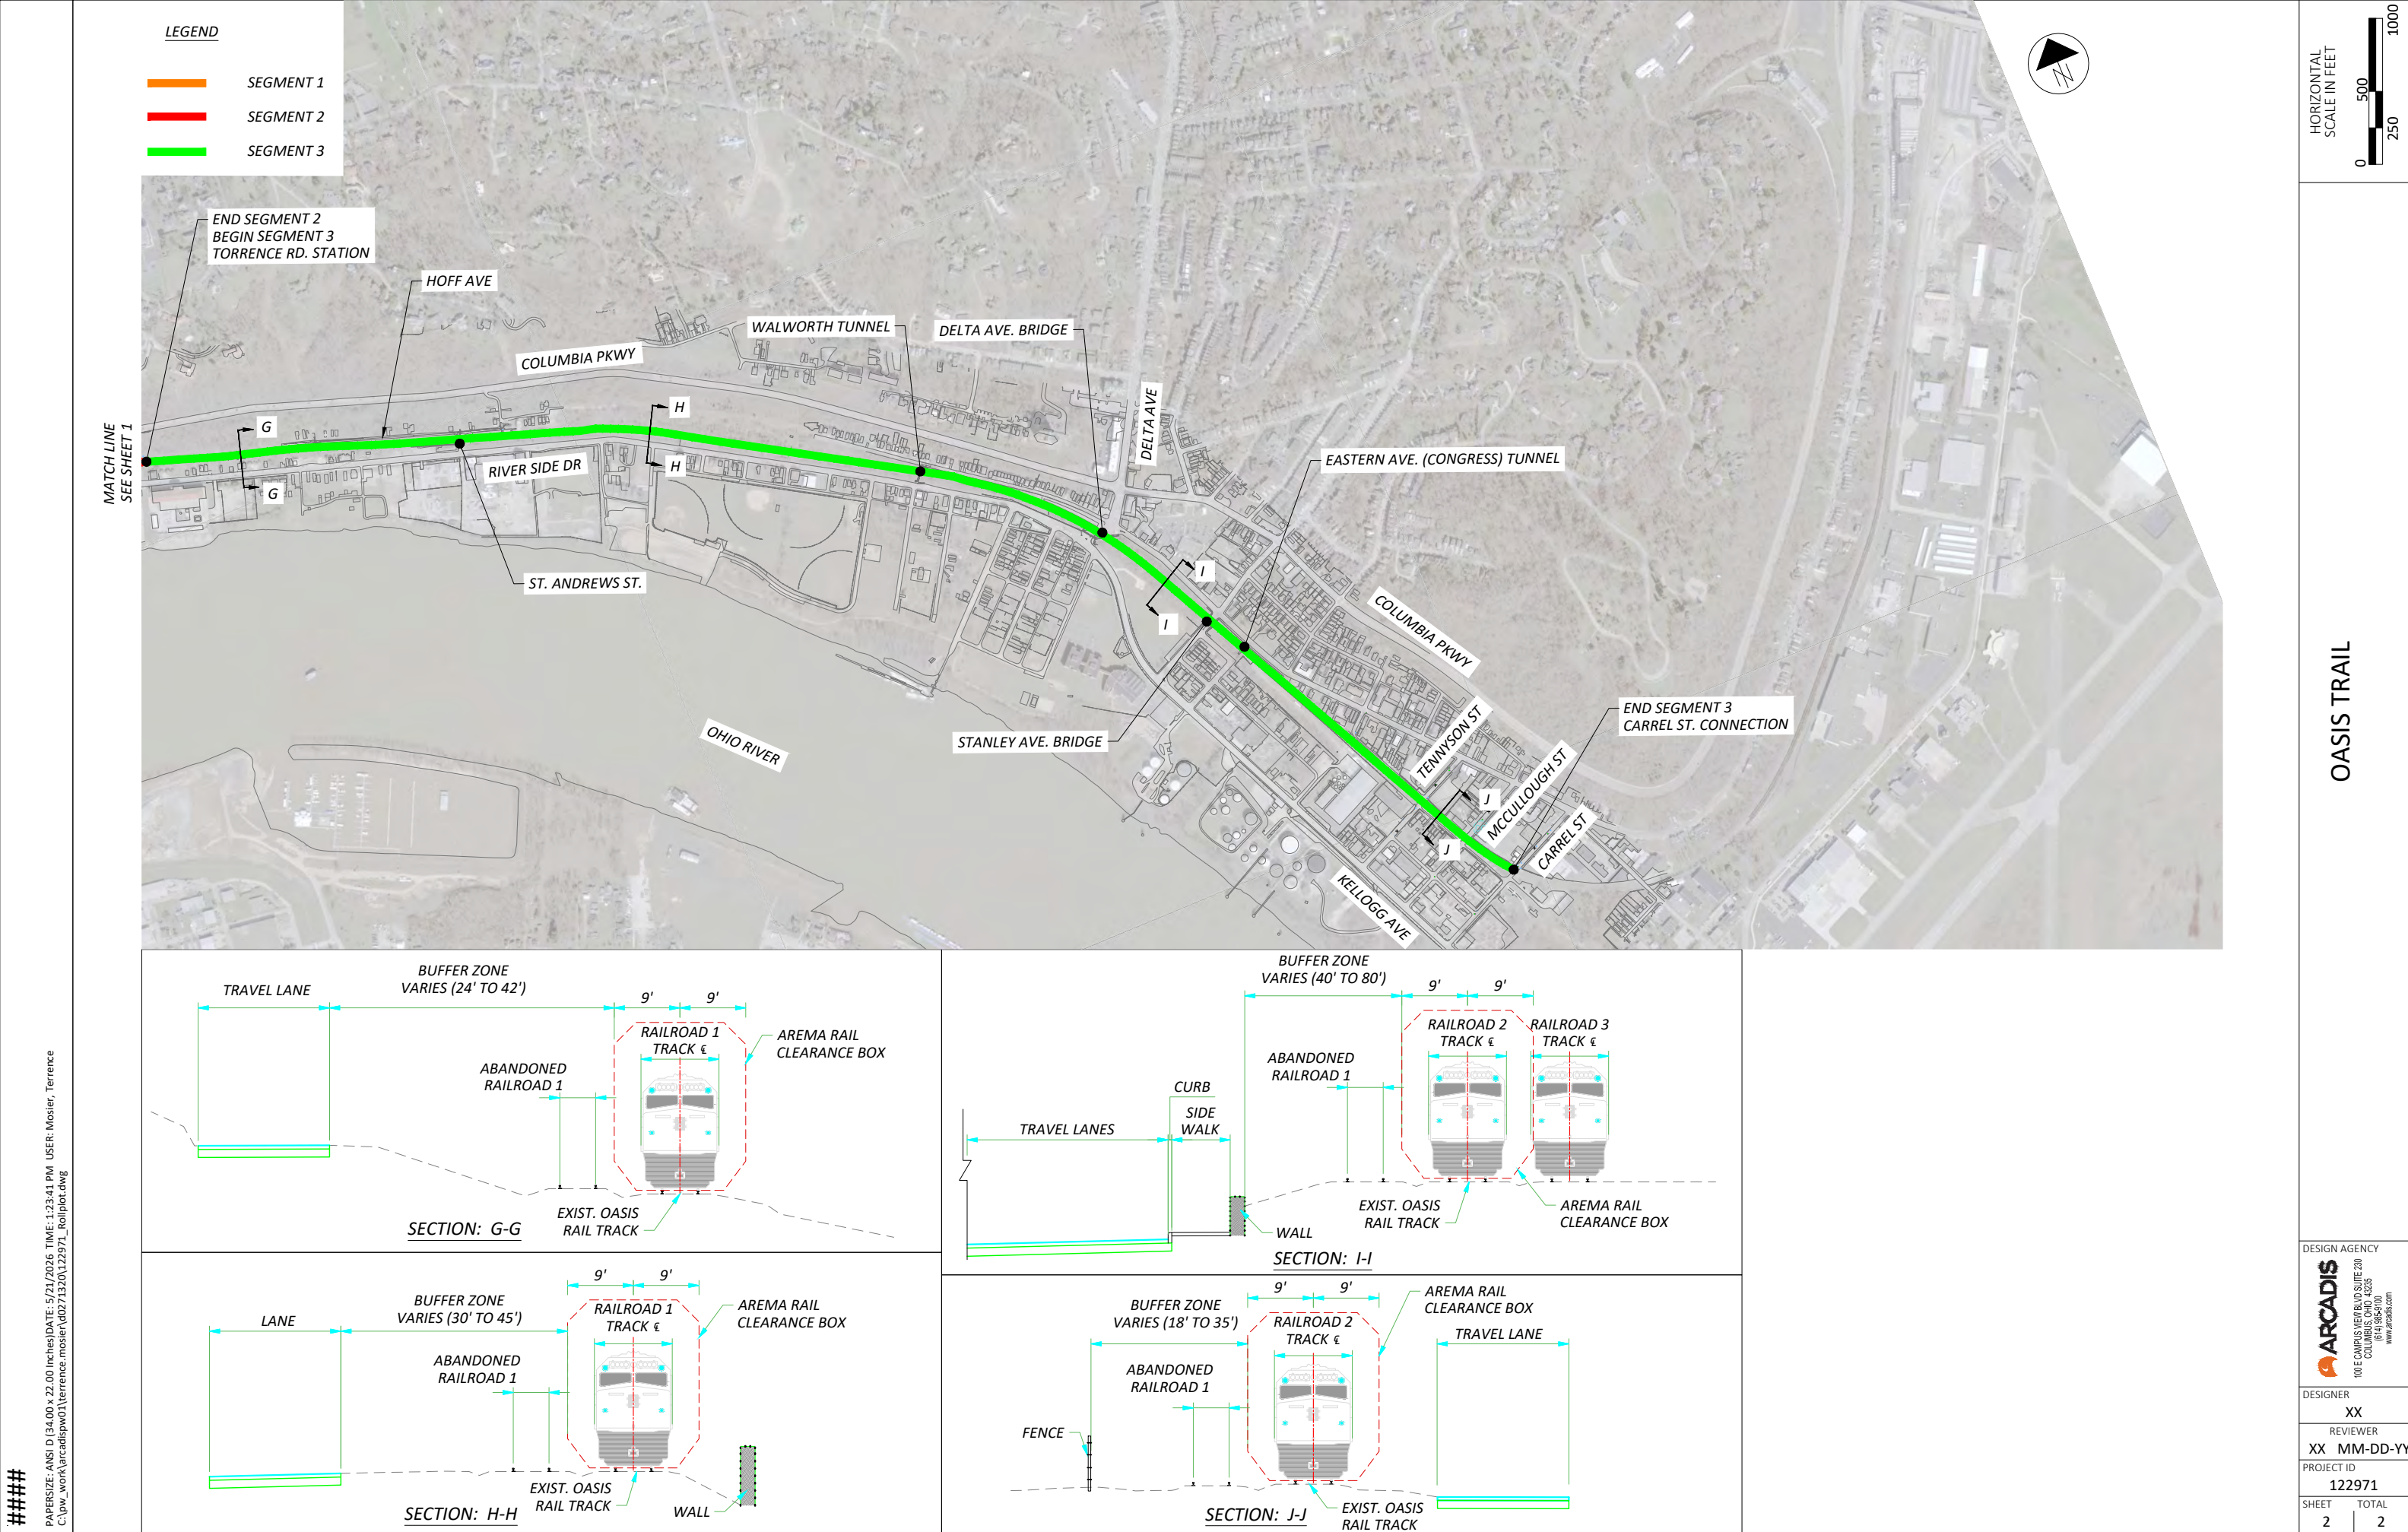



Attachment C

Trail Build Alternatives

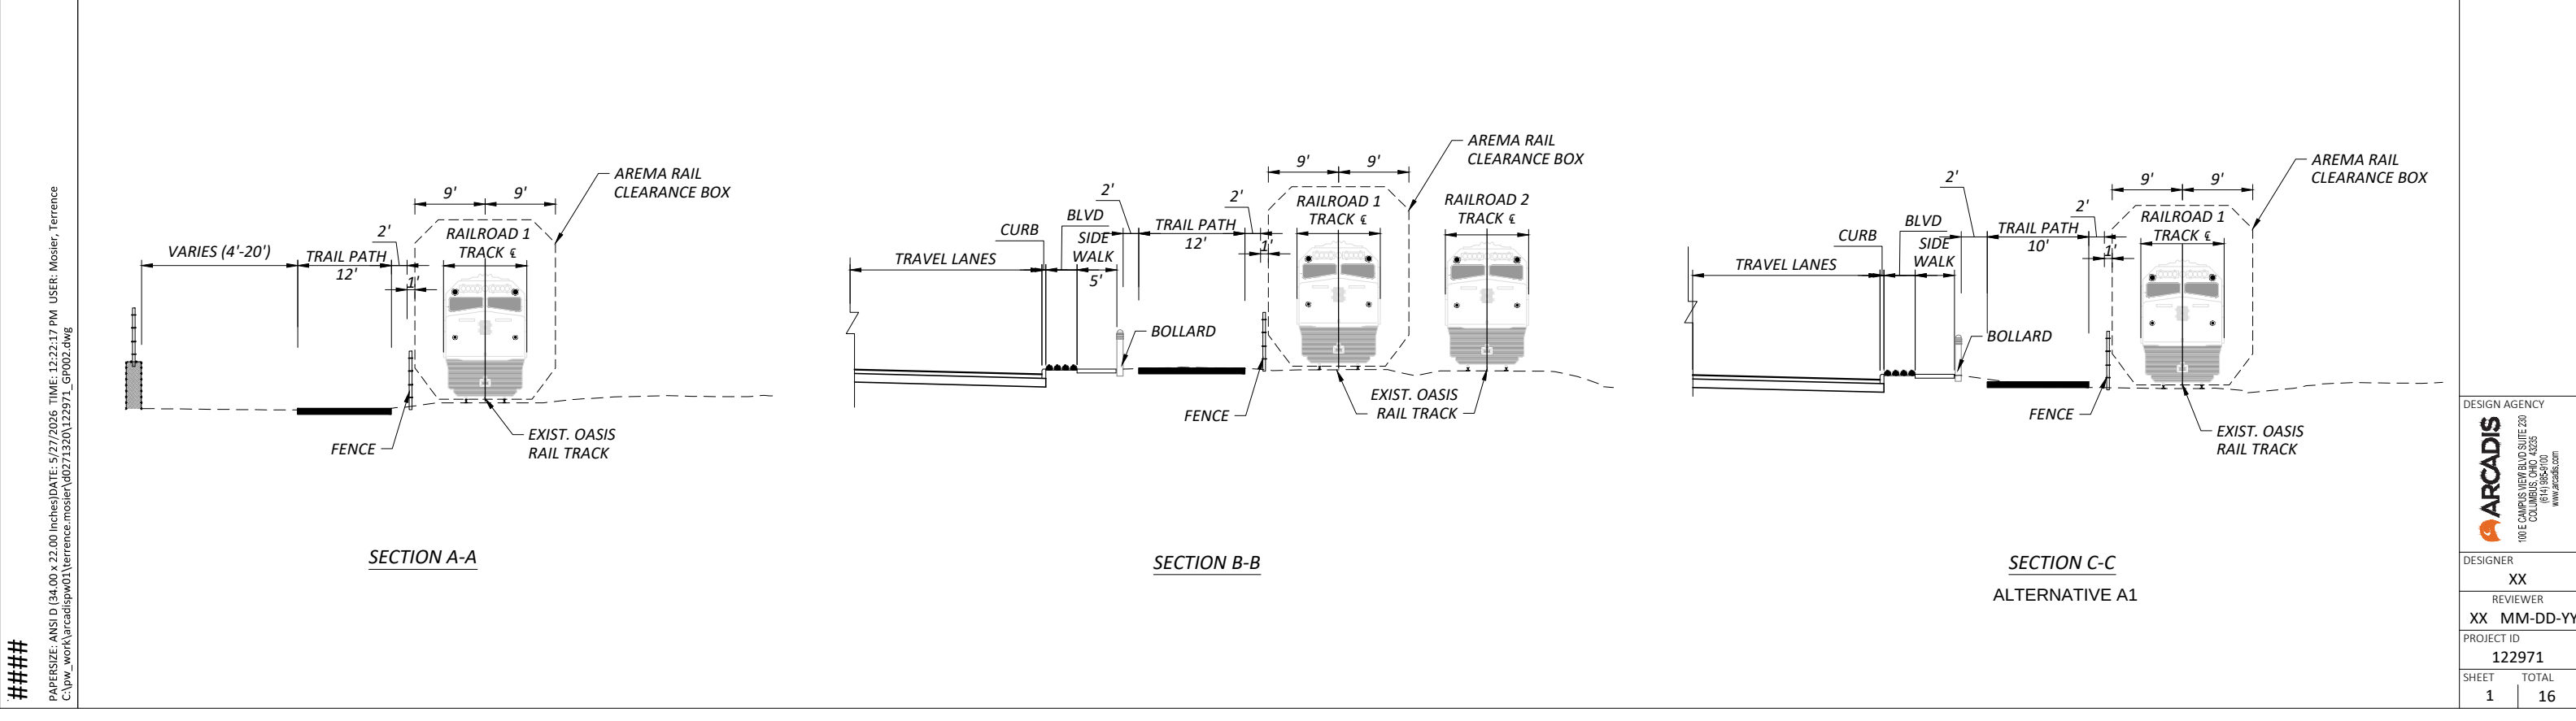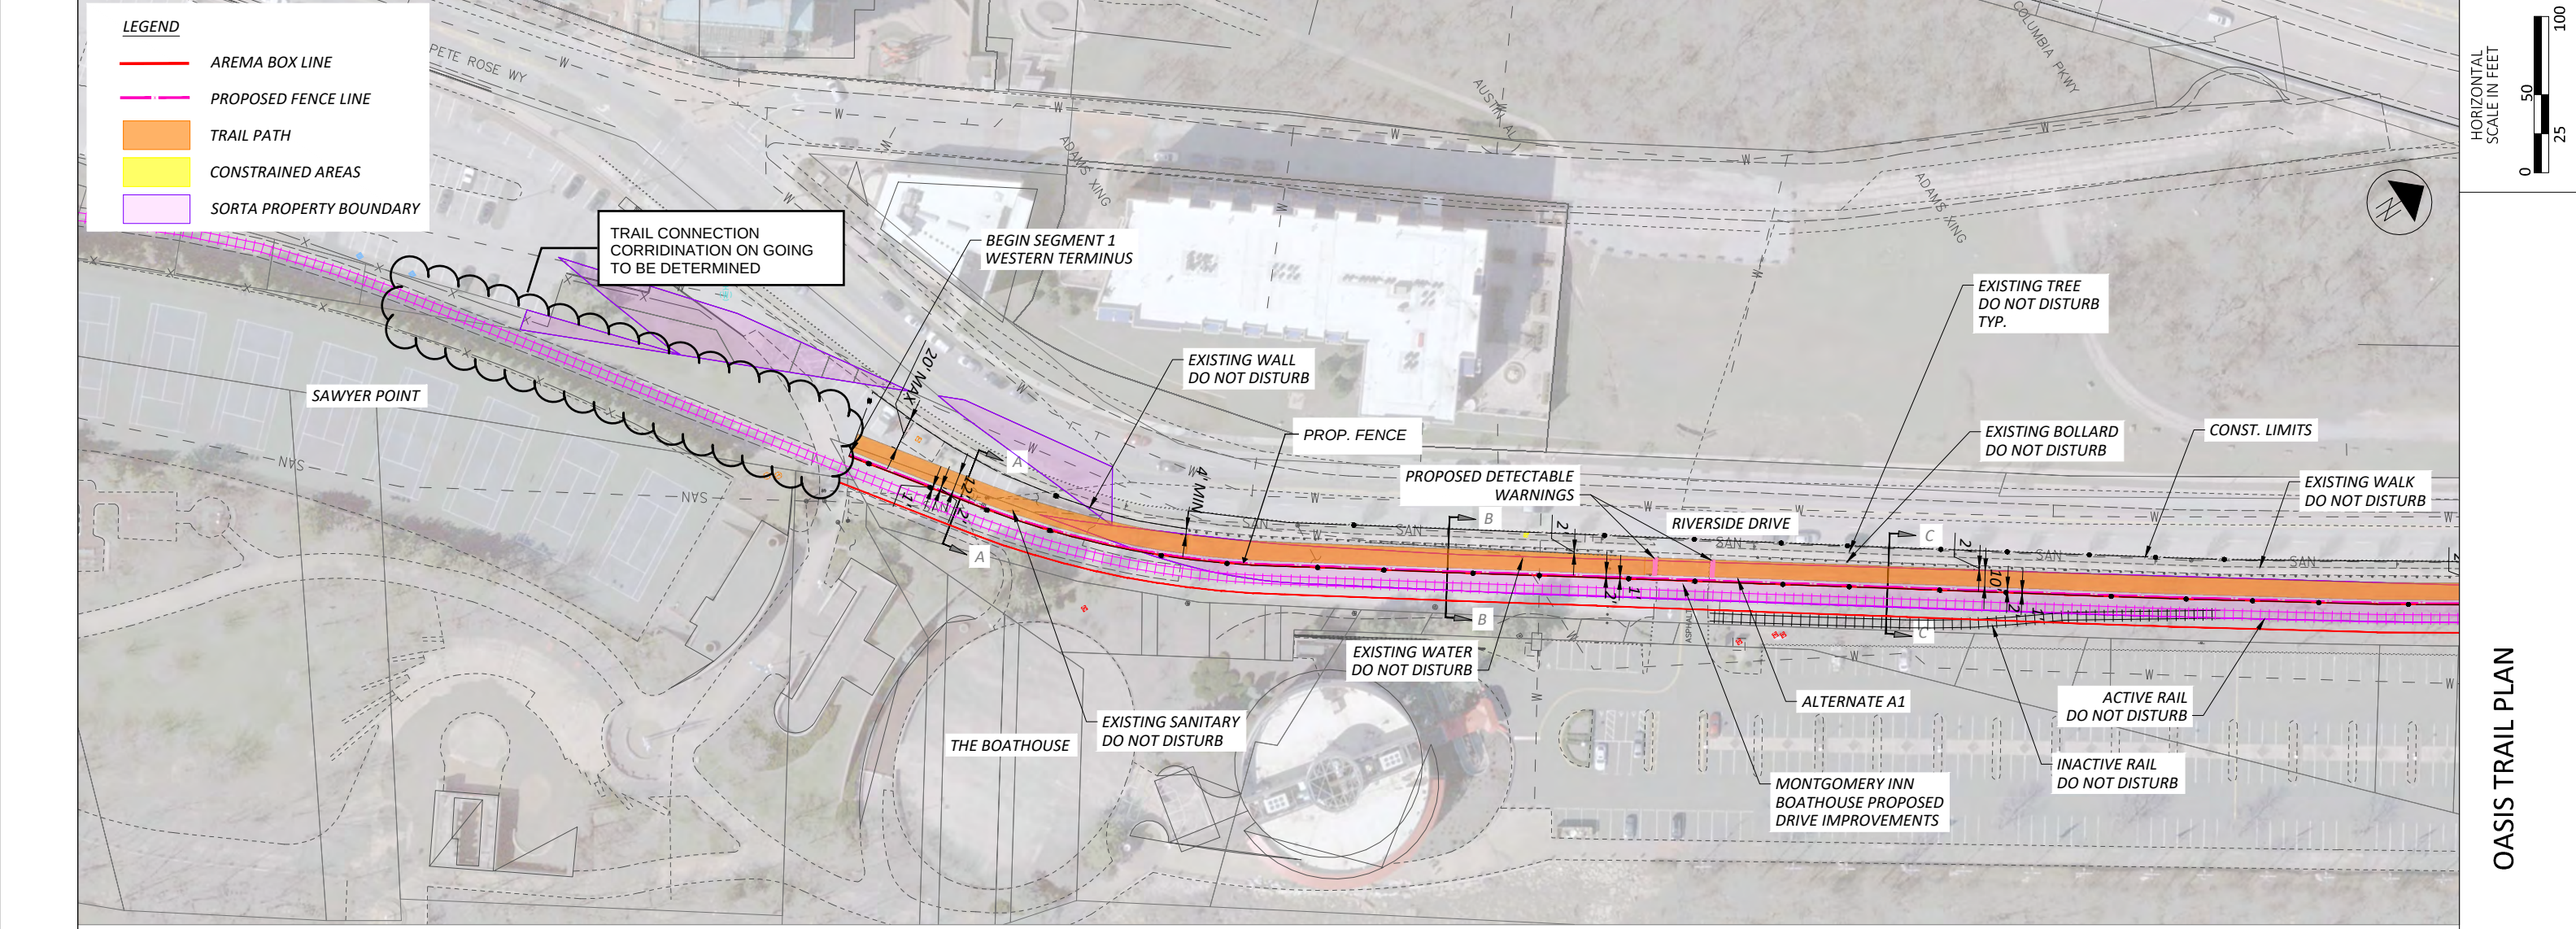

#####

PAPER SIZE: ANSI D (34.00 x 22.00 inches) DATE: 5/27/2026 TIME: 12:22:17 PM USER: Mosier, Terrence
C:\pw_work\arcadis\p01\terrence.mosier\d0271320\122971_gp002.dwg

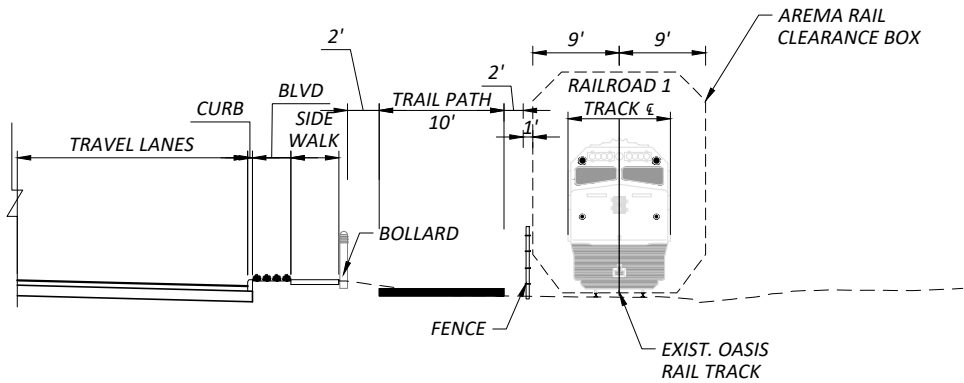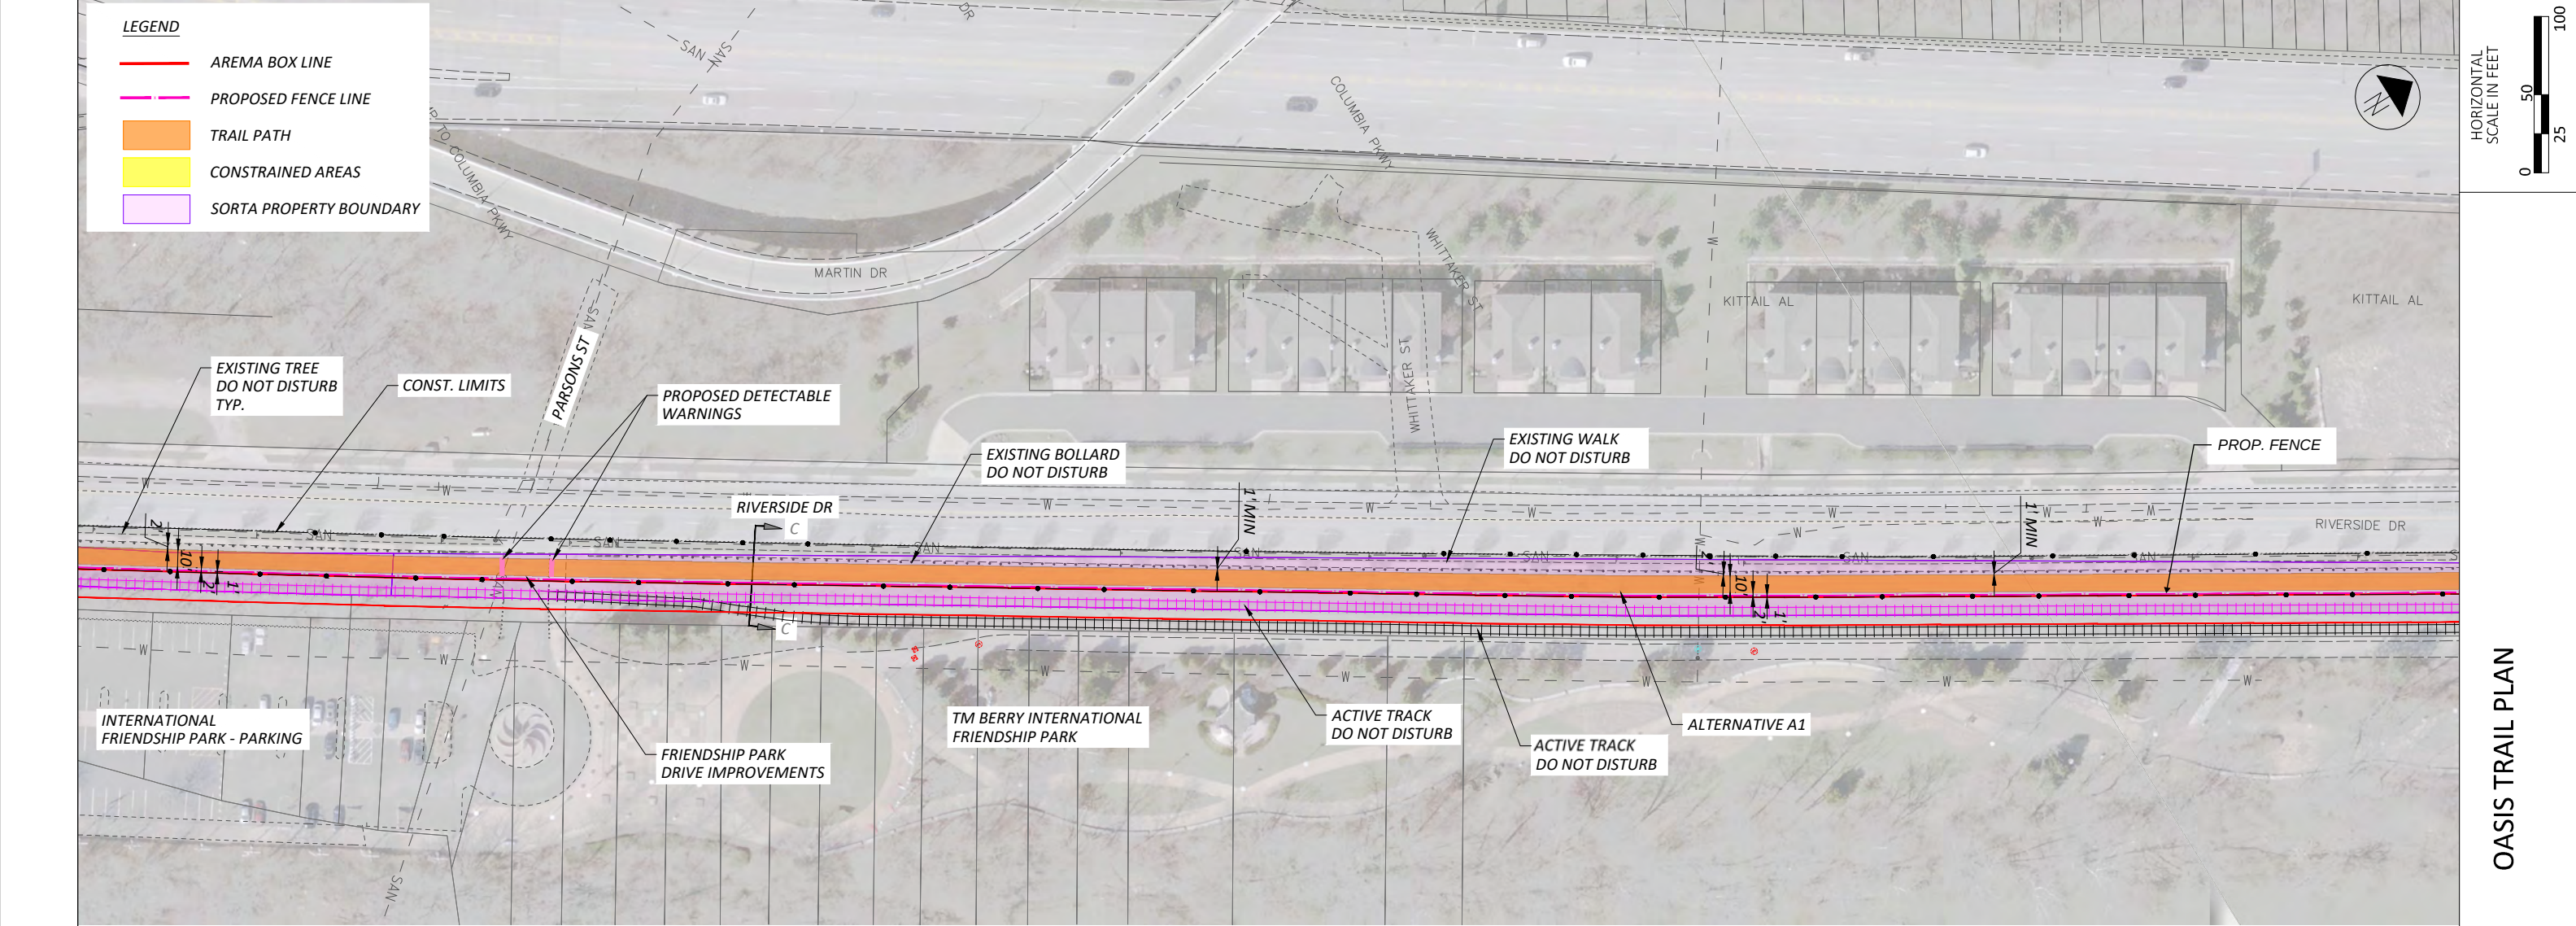



SECTION C-C
ALTERNATIVE A1

PAPER SIZE: ANSI D (34.00 x 22.00 inches) DATE: 5/27/2026 TIME: 12:24:43 PM USER: Mosier, Terrence
C:\pw_work\arcadispw01\terrence.mosier\d0271320\122971_gp002.dwg

HORIZONTAL
SCALE IN FEET
0 50 100

OASIS TRAIL PLAN

DESIGN AGENCY	
 100 E CAMPUS VIEW BLVD SUITE 200 COLUMBIA, MO 65203 www.arcadis.com	
DESIGNER	XX
REVIEWER	XX
PROJECT ID	MM-DD-YY
	122971
SHEET	TOTAL
2	16

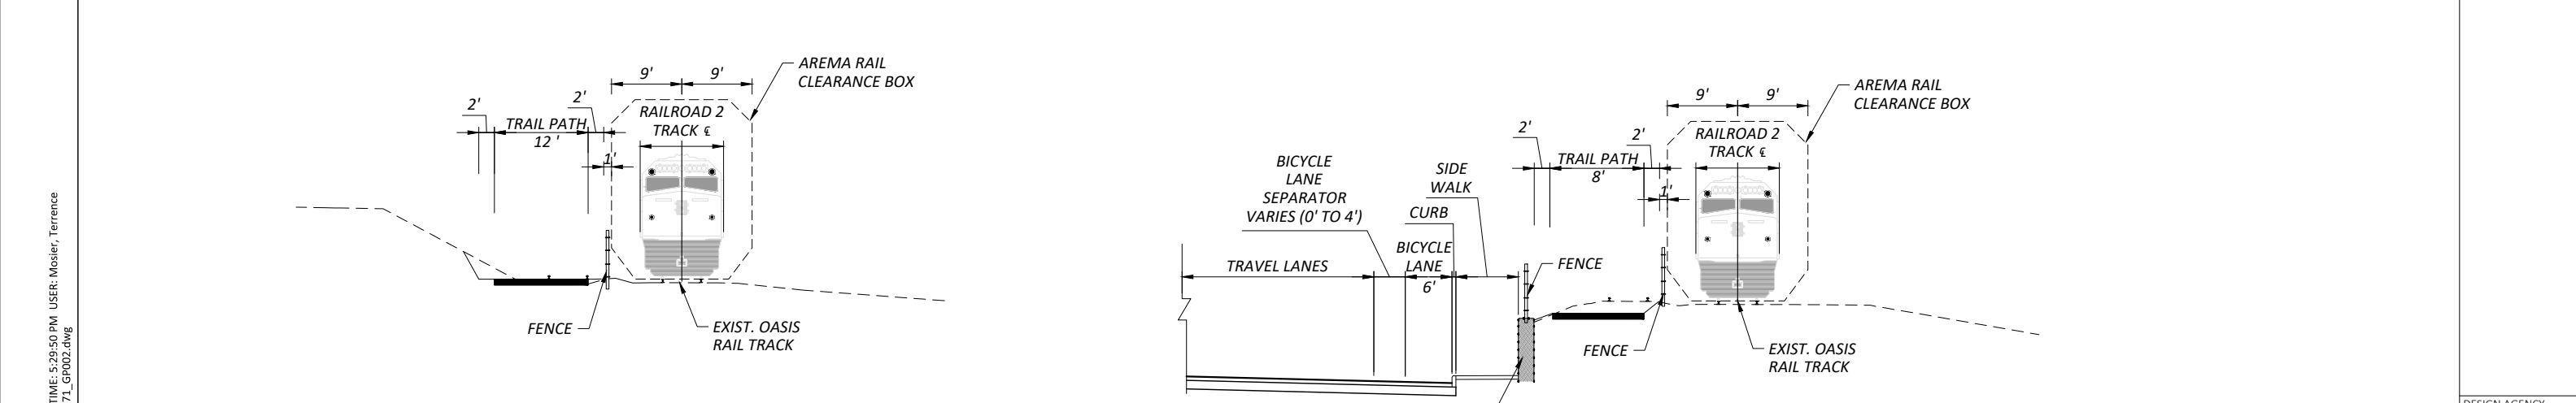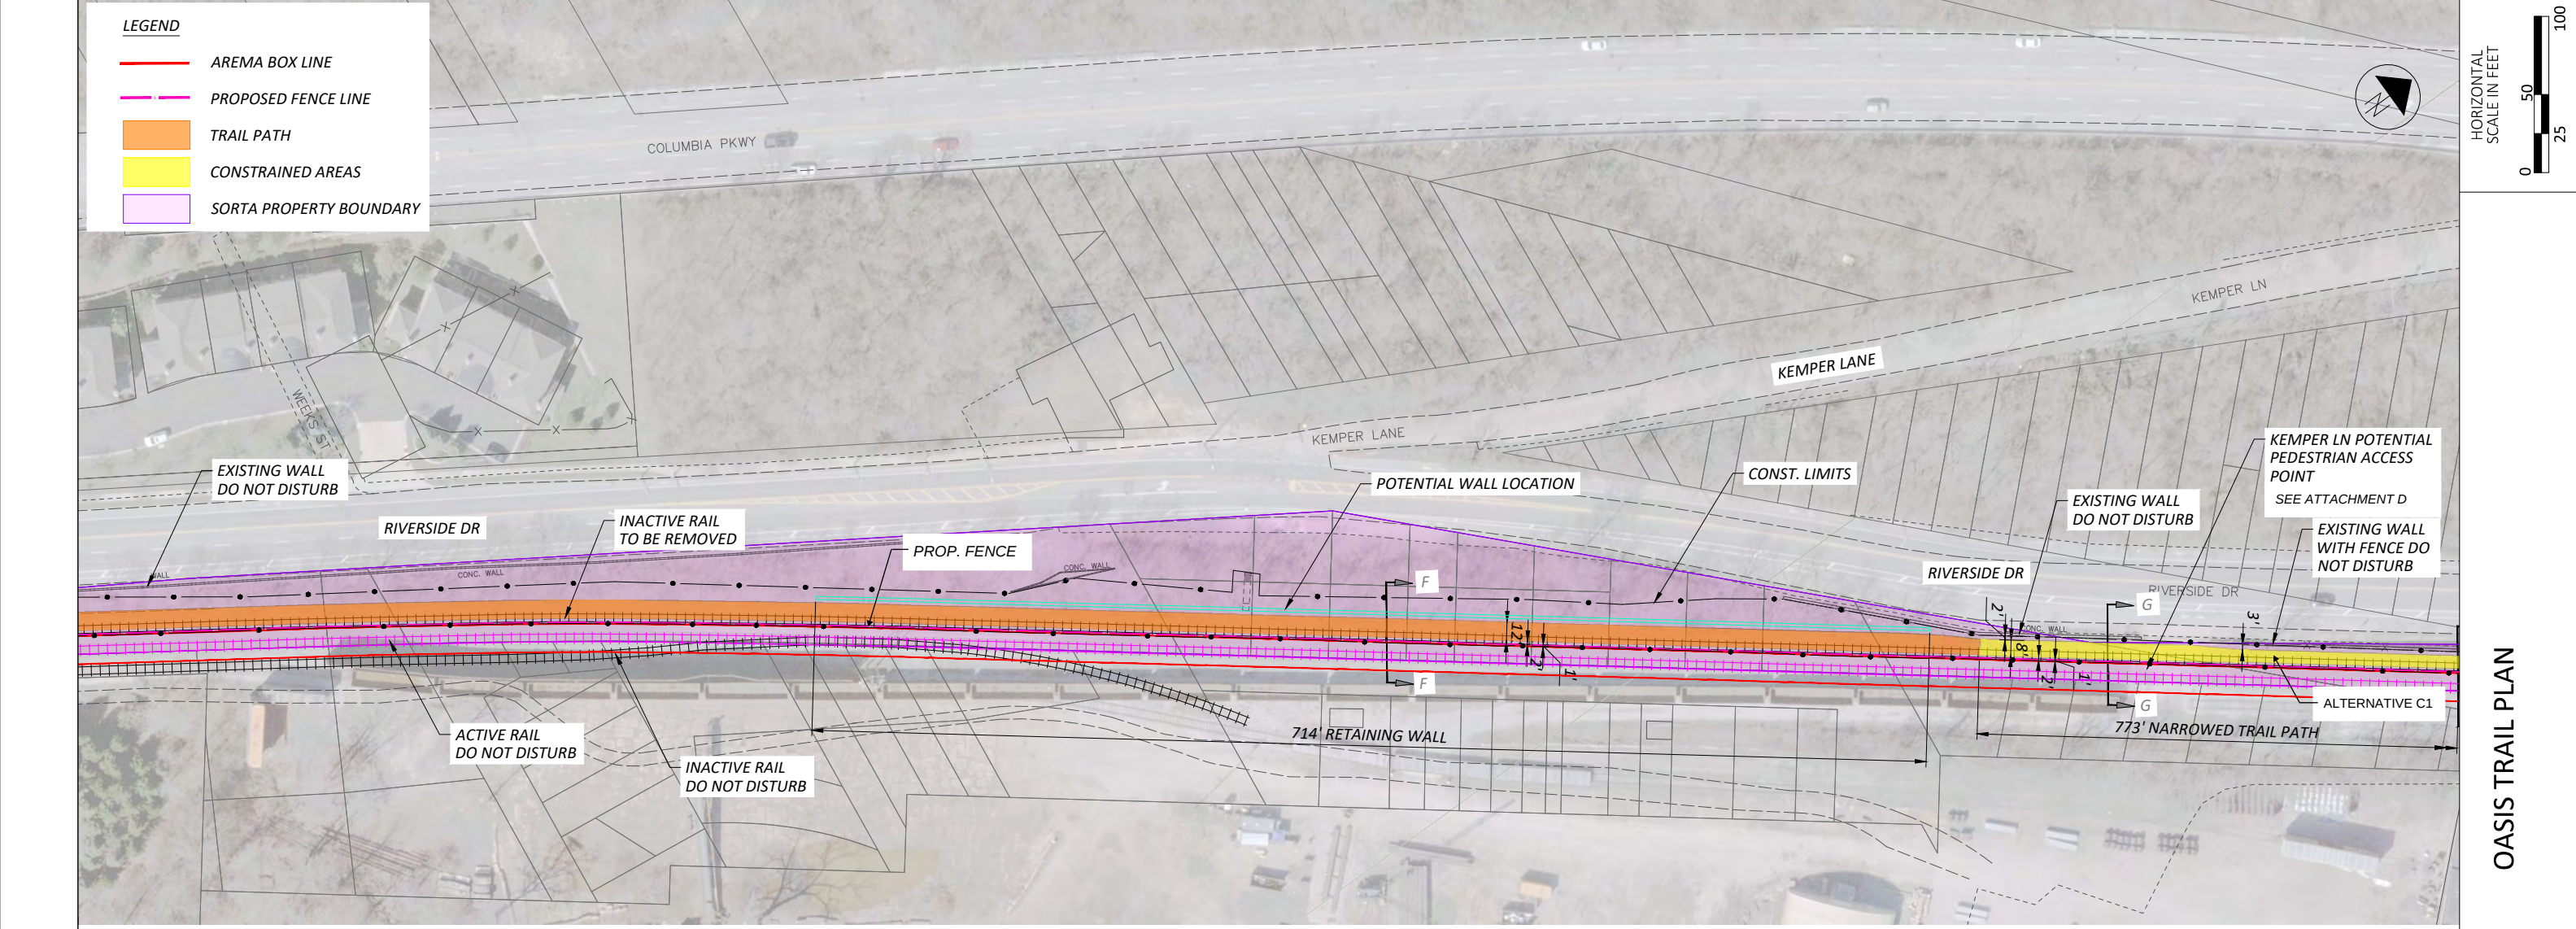

#####

PAPER SIZE: ANSI D (34.00 x 22.00 inches) DATE: 5/26/2026 TIME: 5:29:50 PM USER: Mosier, Terrence
C:\pw_work\arcadispw01\terrence.mosier\d0271320\122971_gp002.dwg

LEGEND

- AREMA BOX LINE
- PROPOSED FENCE LINE
- TRAIL PATH
- CONSTRAINED AREAS
- SORTA PROPERTY BOUNDARY

OASIS TRAIL PLAN



DESIGN AGENCY
ARCADIS
100 E CAMPUS VIEW BLVD SUITE 200
COLUMBIA, MO 65203
www.arcadis.com


DESIGNER
XX

REVIEWER
XX MM-DD-YY

PROJECT ID
122971

SHEET	TOTAL
4	16

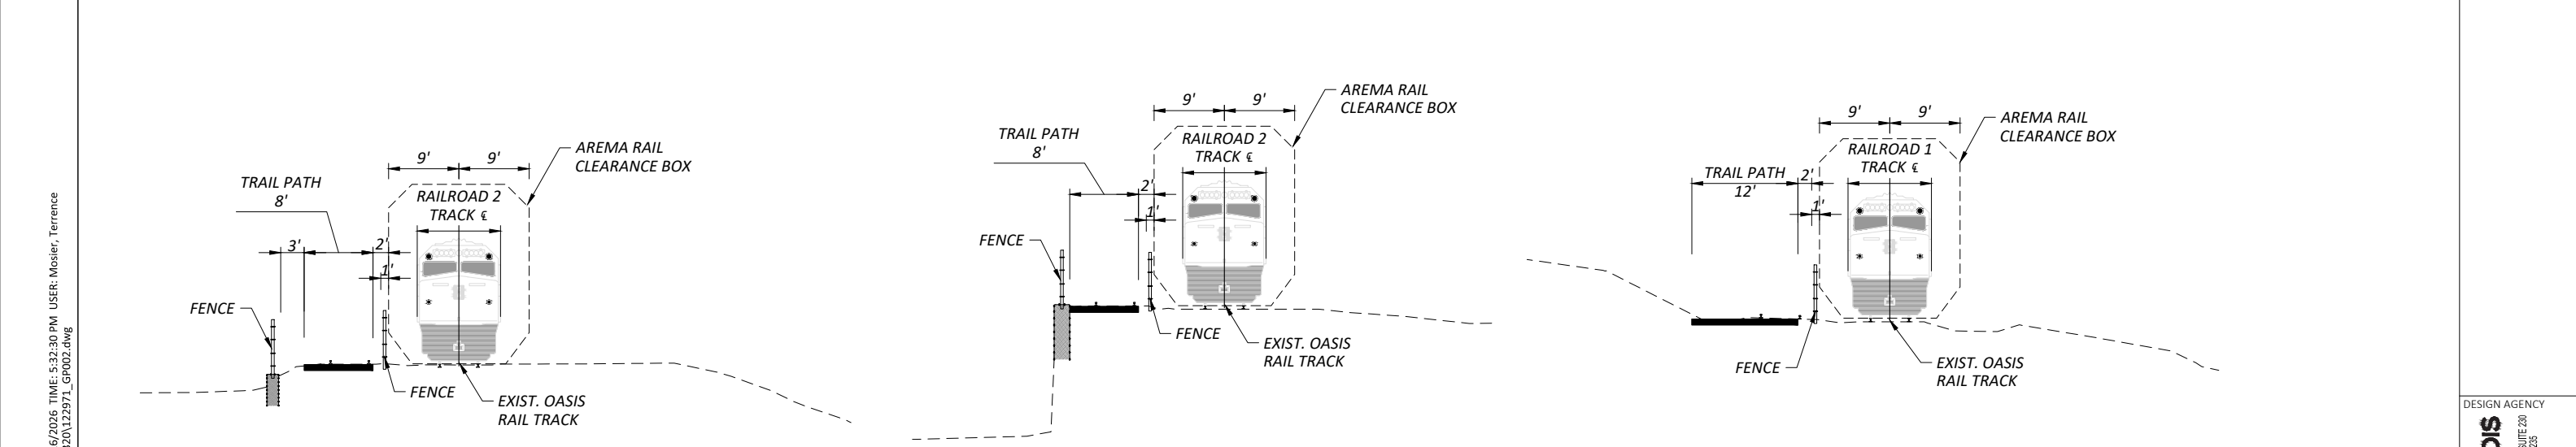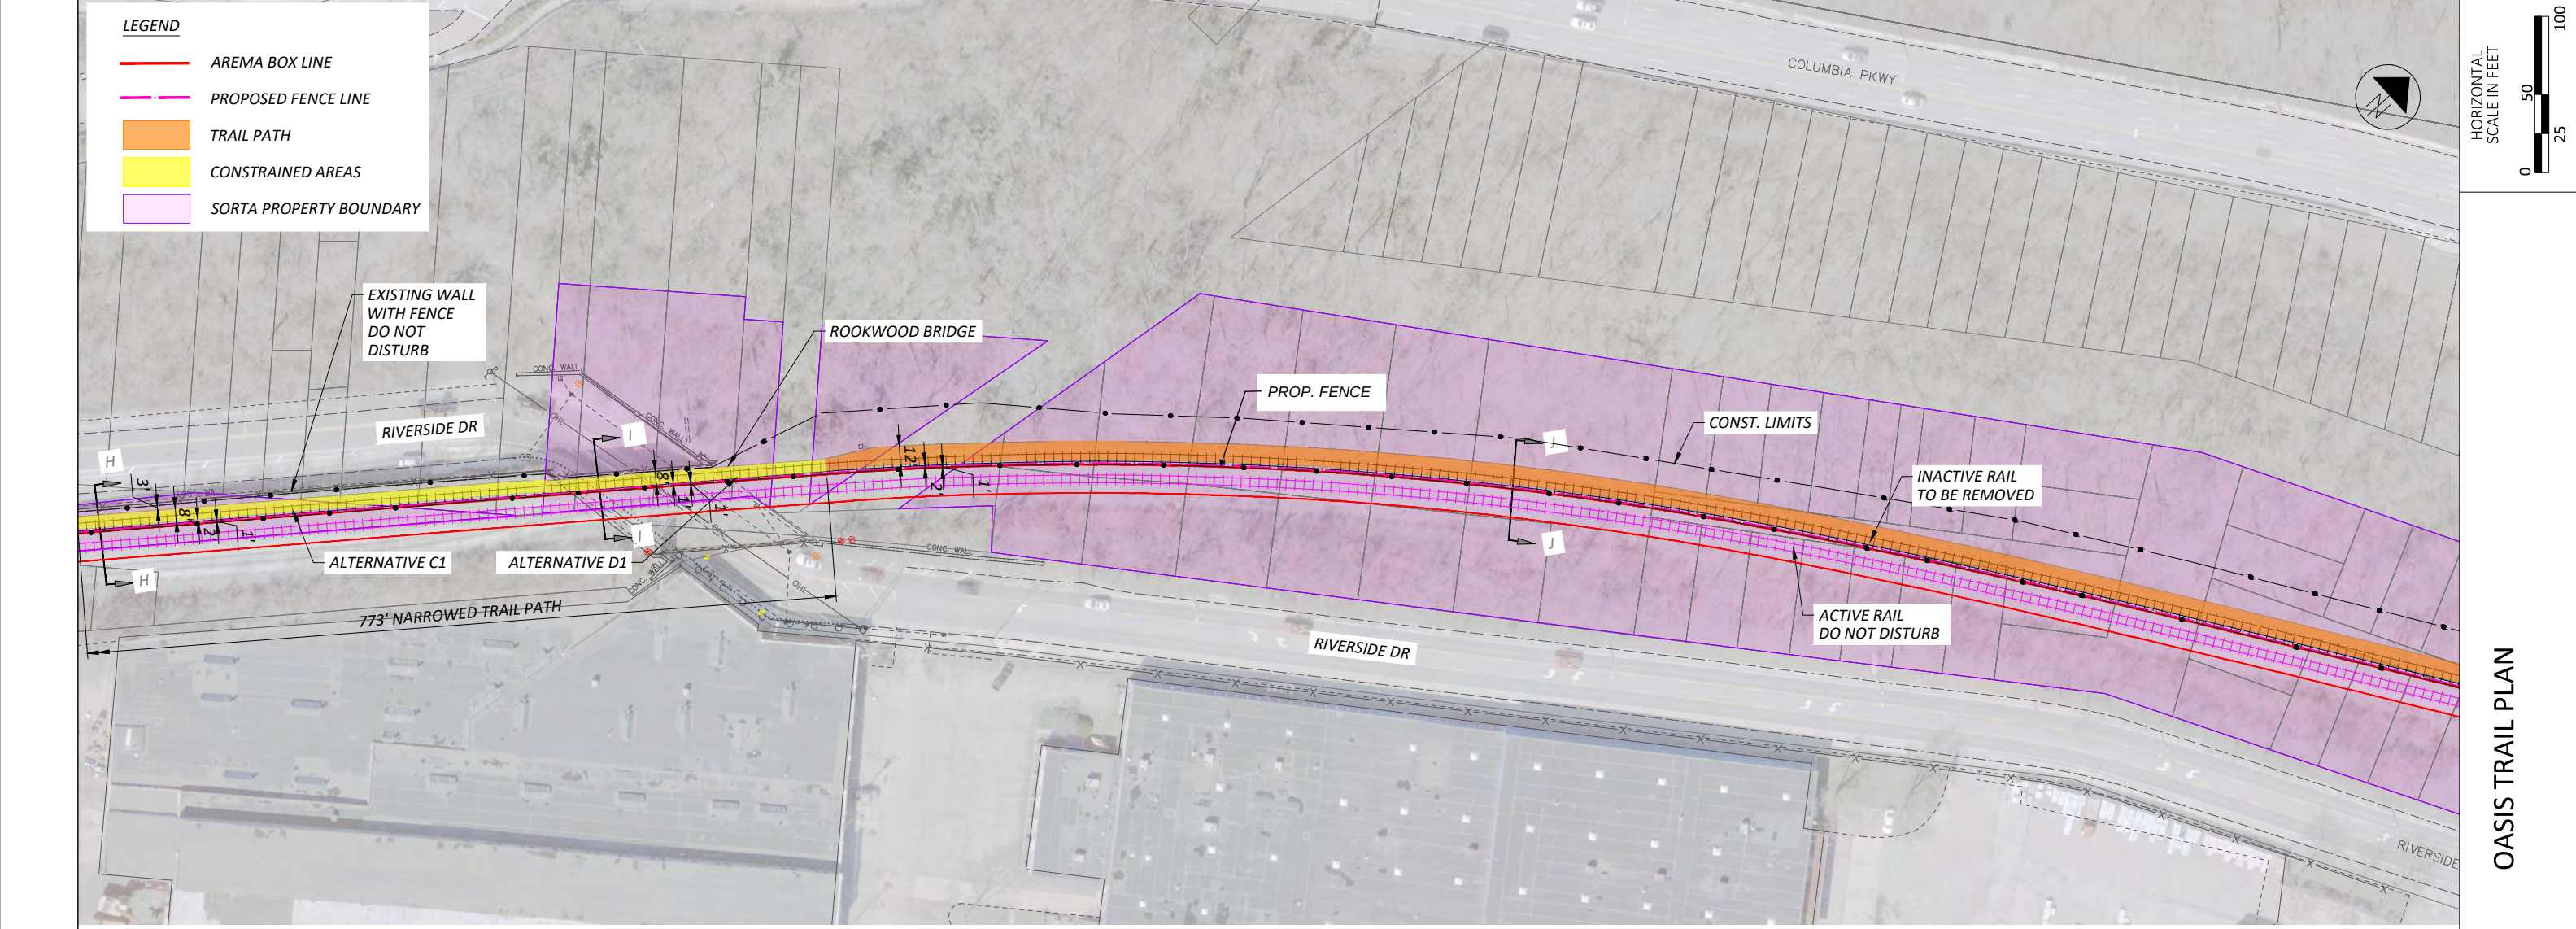

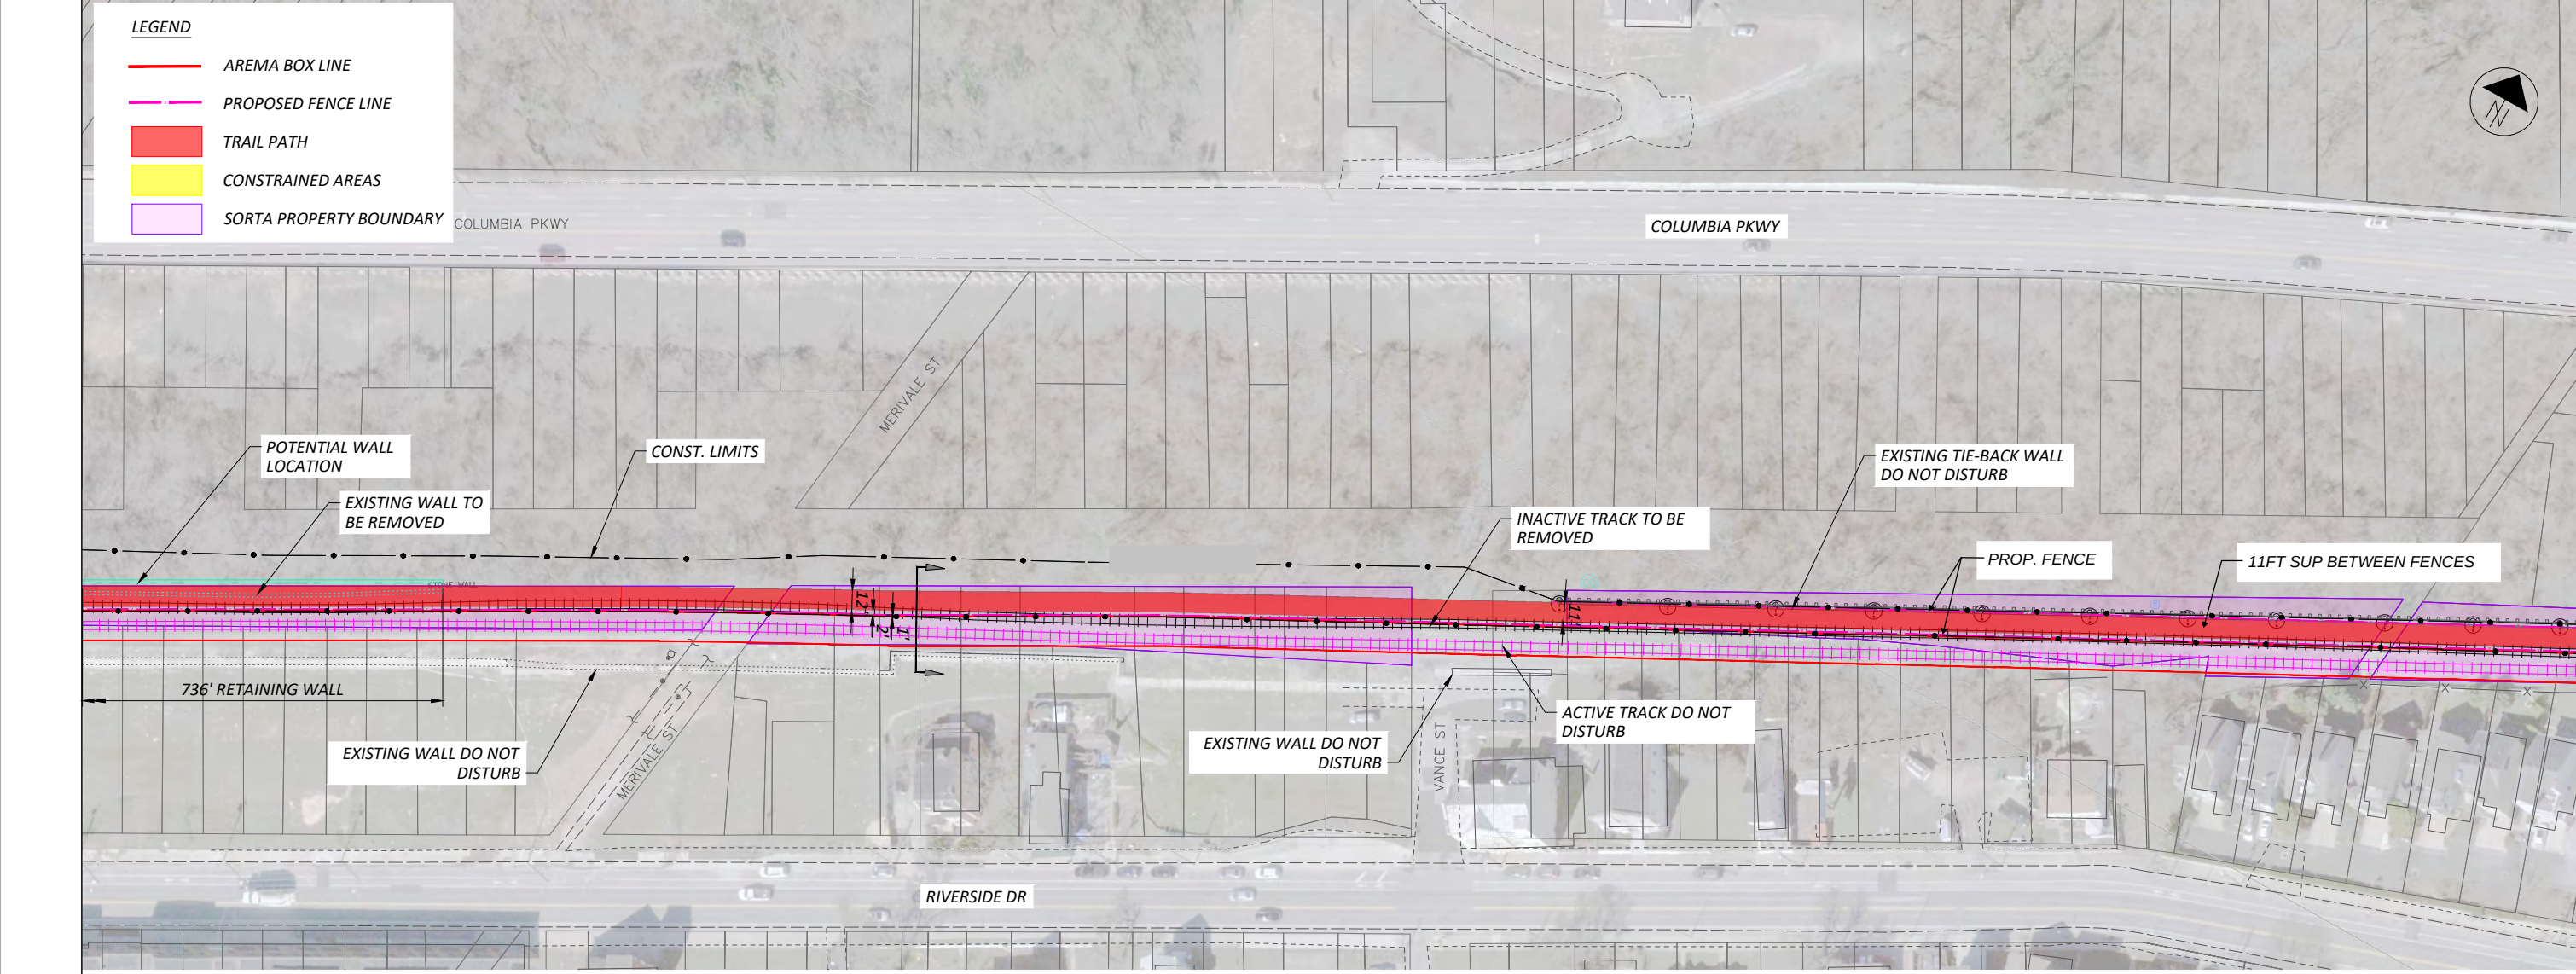

PAPER SIZE: ANSI D (34.00 x 22.00 inches) DATE: 5/28/2026 TIME: 9:41:32 AM USER: Mosier, Terrence
C:\pw_work\arcadispw01\terrence.mosier\d0271320\122971_gp003.dwg

HORIZONTAL
SCALE IN FEET

0 50 100

OASIS TRAIL PLAN

DESIGN AGENCY

ARCADIS

100 E CAMPUS VIEW BLVD SUITE 200
COLUMBIA, MO 65203
www.arcadis.com

DESIGNER

XX

REVIEWER

XX

PROJECT ID

05-29-26



SHEET

7


TOTAL

16

122971

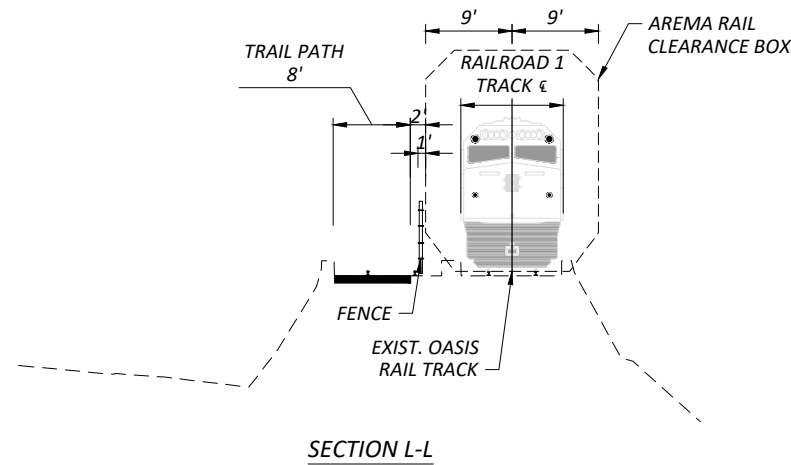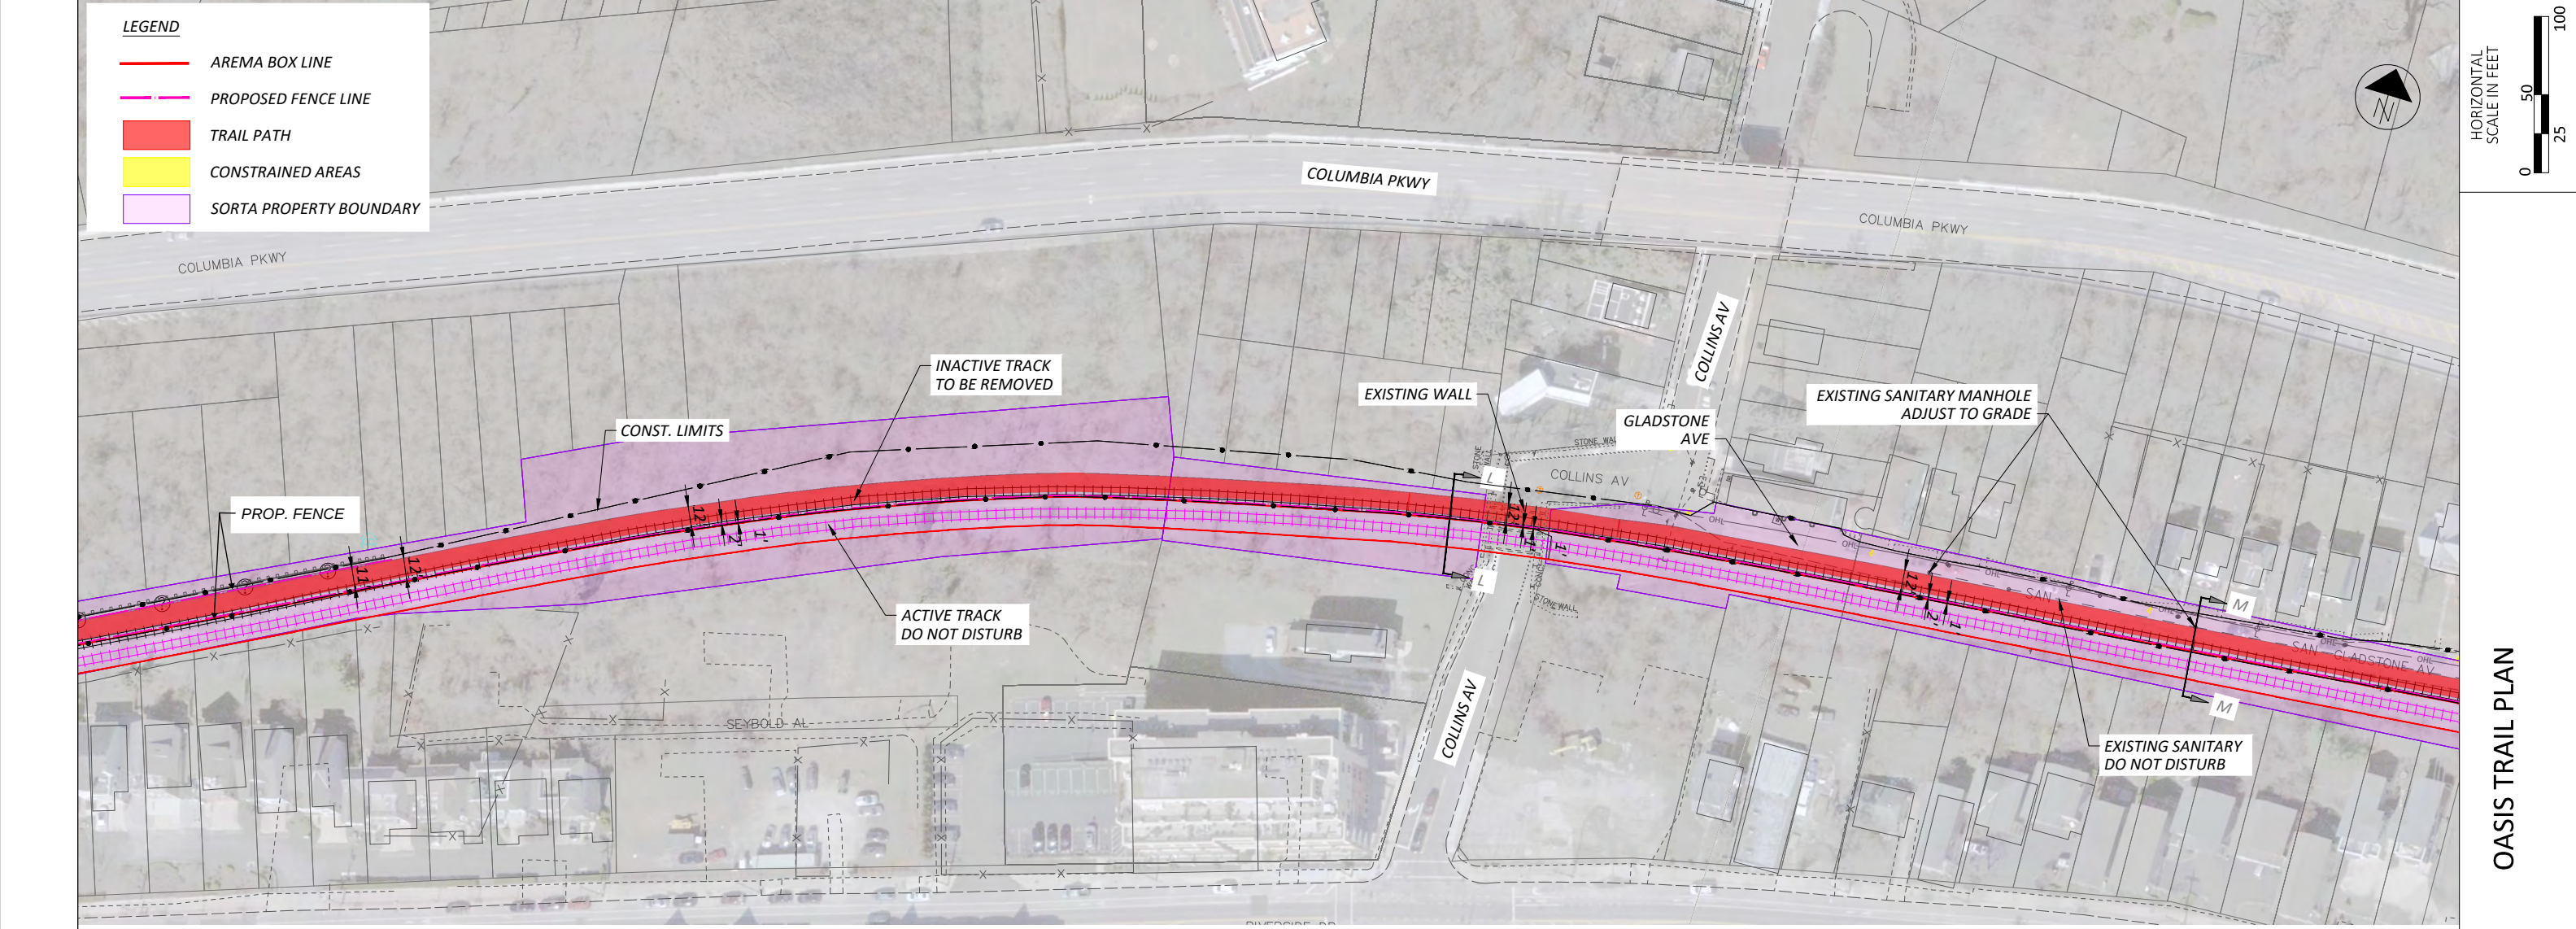

SECTION L-L

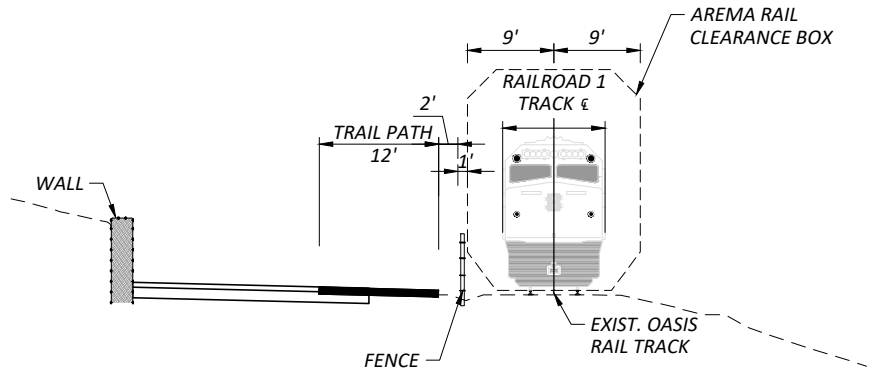

SECTION M-M



OASIS TRAIL PLAN

PAPER SIZE: ANSI D (34.00 x 22.00 inches) DATE: 5/28/2026 TIME: 1:25:20 PM USER: Mosier, Terrence
C:\pw_work\arcadis\p01\terrence.mosier\d0271320\122971_gp003.dwg

DESIGN AGENCY	
 100 E CAMPUS VIEW BLVD SUITE 200 COLUMBIA, MO 65203 www.arcadis.com	
DESIGNER	XX
REVIEWER	XX
PROJECT ID	05-29-26
	122971
SHEET	TOTAL
8	16

#####




PAPER SIZE: ANSI D (34.00 x 22.00 inches) DATE: 5/26/2026 TIME: 5:39:57 PM USER: Mosier, Terrence
C:\pw_work\arcadispw01\terrence.mosier\d0271320\122971_gp003.dwg

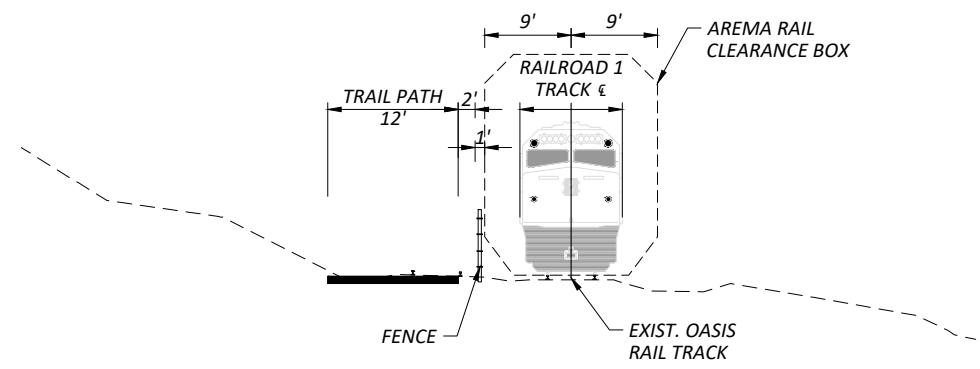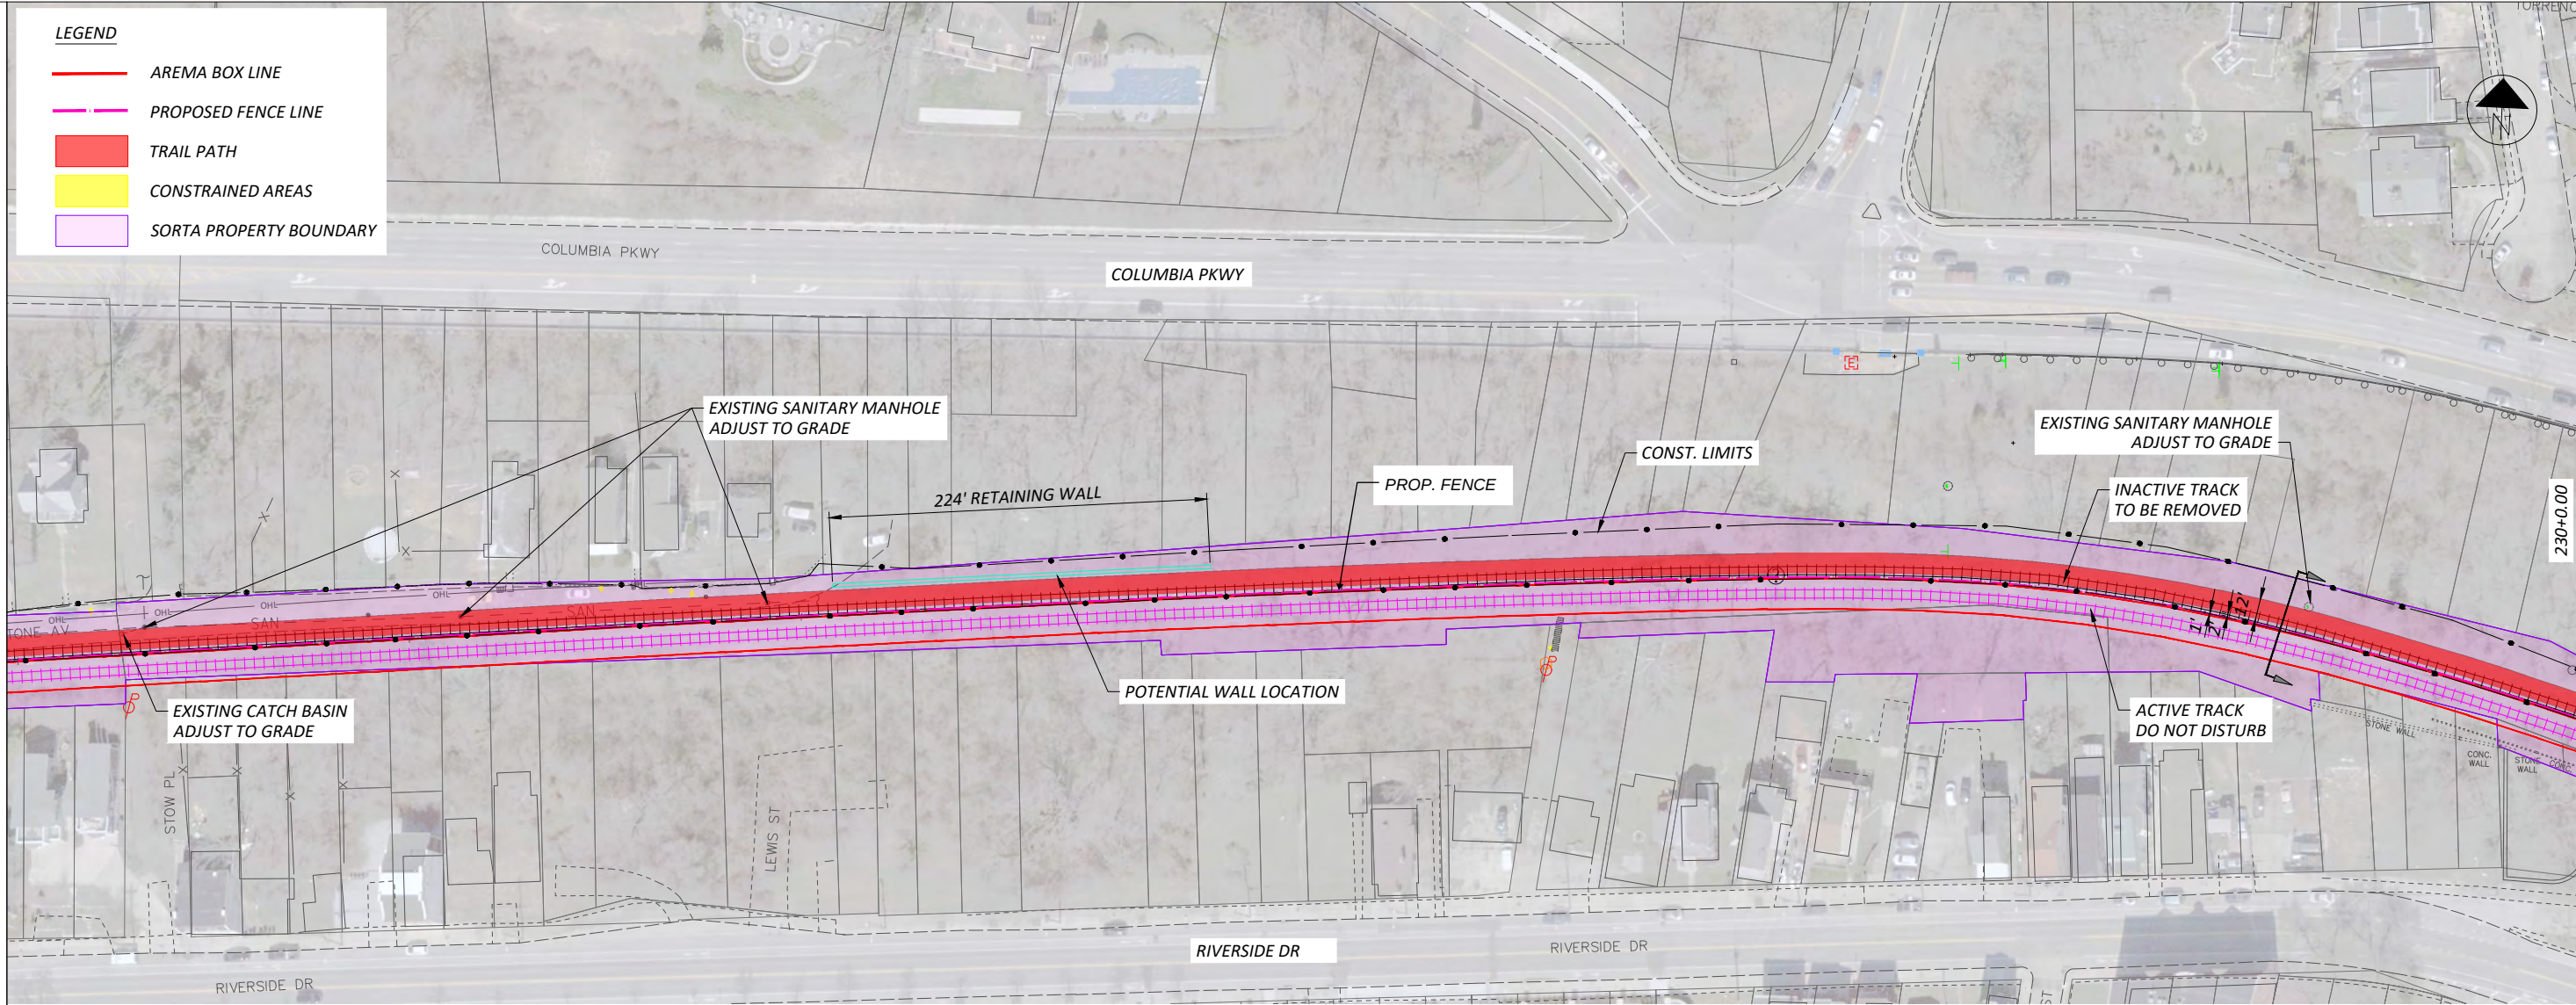

OASIS TRAIL PLAN

DESIGN AGENCY
ARCADIS
100 E CAMPUS VIEW BLVD SUITE 200
COLUMBIA, MO 65203
www.arcadis.com

DESIGNER	XX
REVIEWER	XX
PROJECT ID	05-29-26
	122971
SHEET	TOTAL
9	16

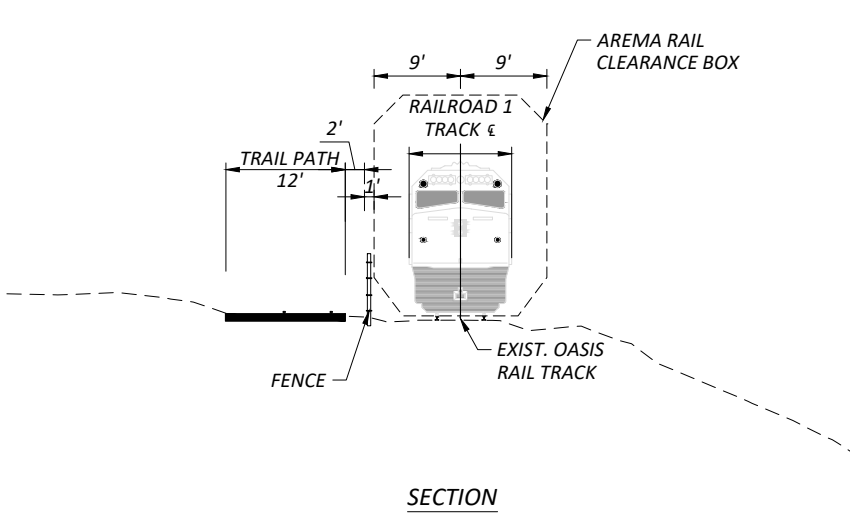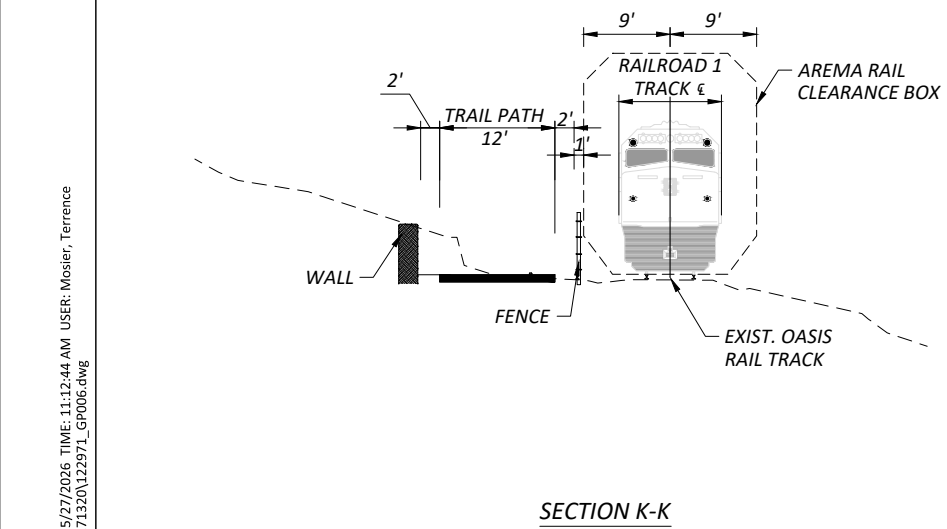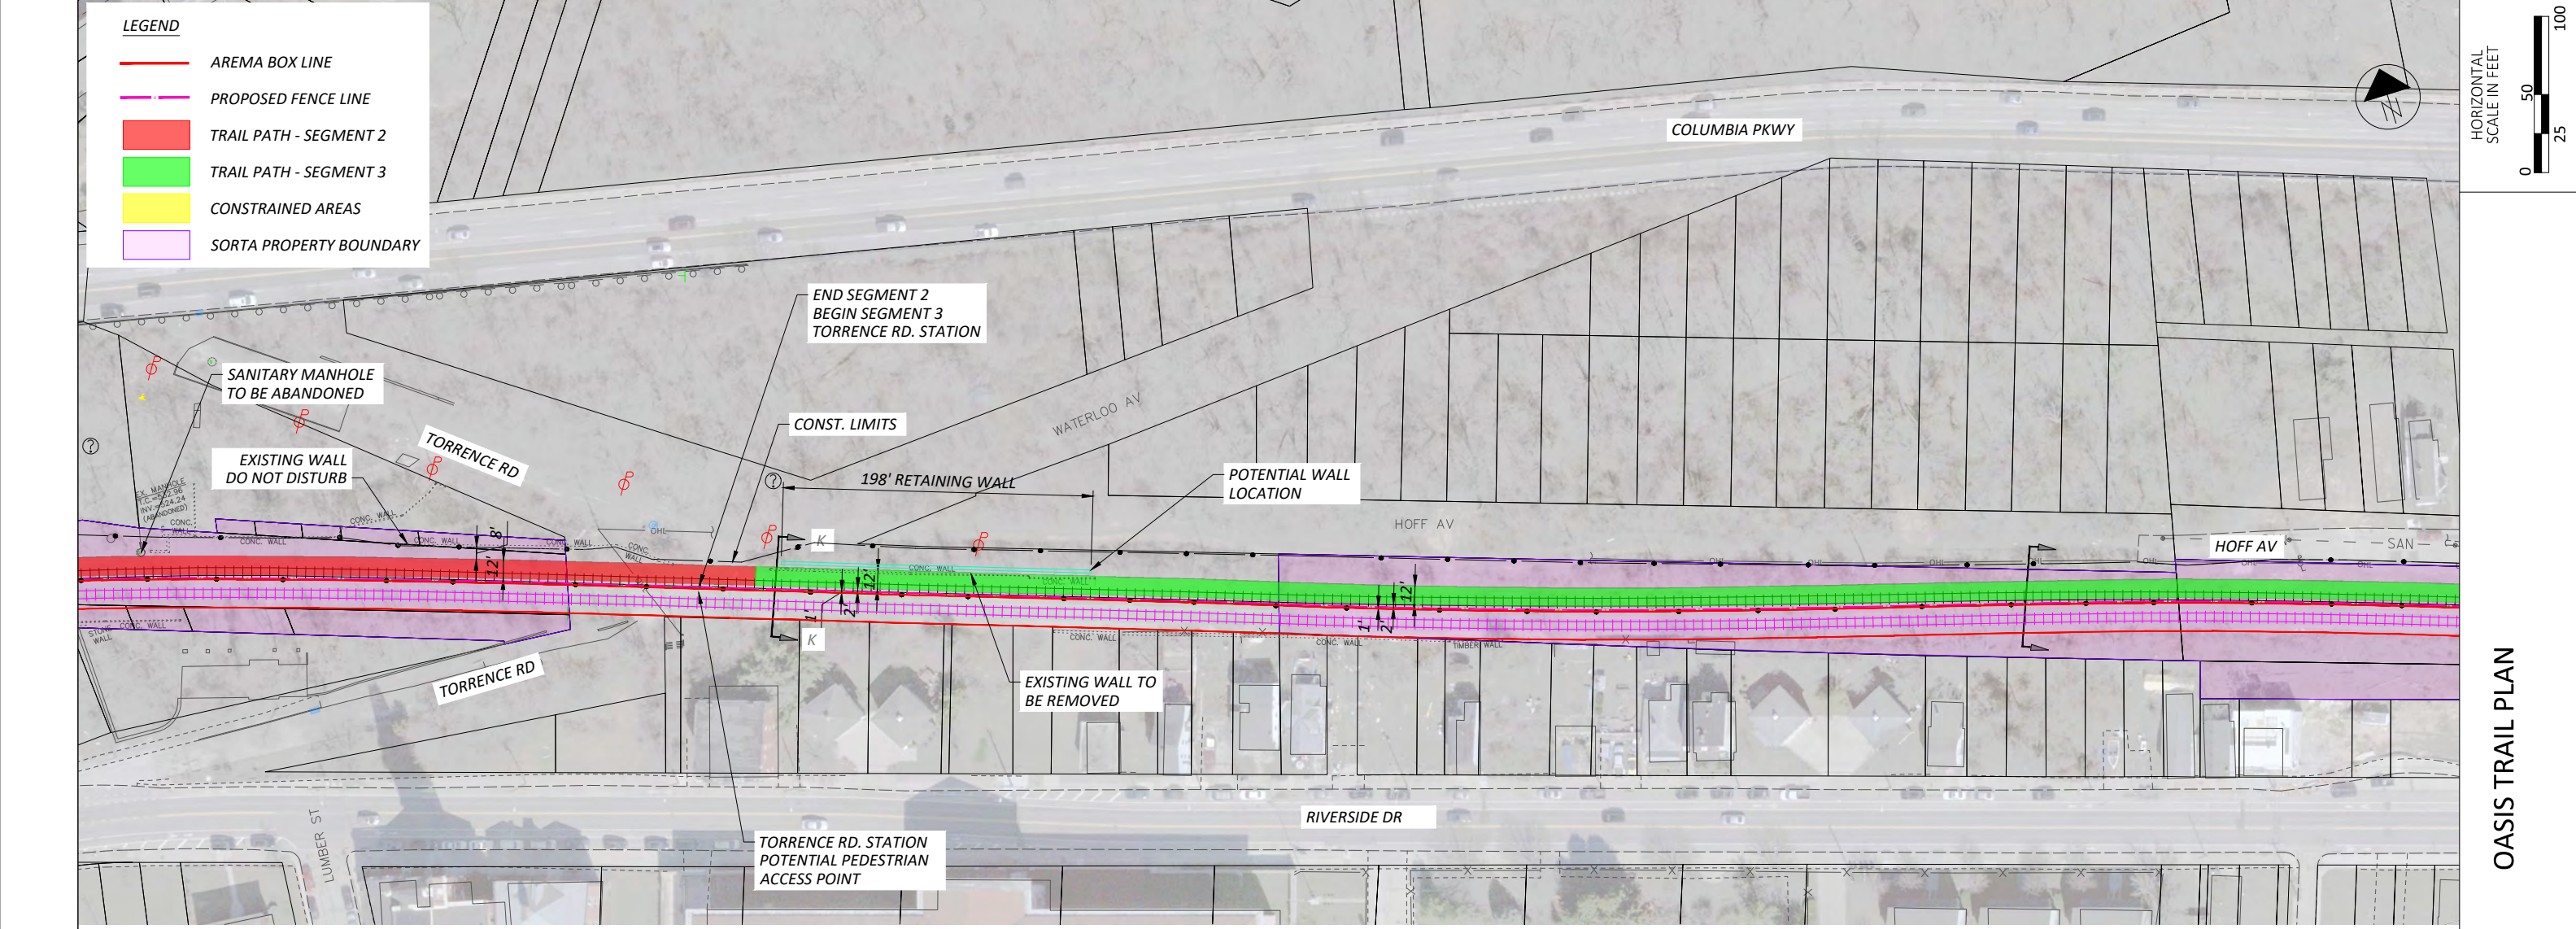

PAPER SIZE: ANSI D (34.00 x 22.00 inches) DATE: 5/27/2026 TIME: 11:12:44 AM USER: Mosier, Terrence
C:\pw_work\arcadispw01\terrence.mosier\d0271320\122971_gp006.dwg

OASIS TRAIL PLAN



DESIGN AGENCY

**ARCADIS**
100 E CAMPUS VIEW BLVD SUITE 200
COLUMBIA, MO 65203
www.arcadis.com


DESIGNER	XX
REVIEWER	XX
PROJECT ID	MM-DD-YY
	122971
SHEET	TOTAL
10	16

#####



PAPER SIZE: ANSI D (34.00 x 22.00 inches) DATE: 5/26/2026 TIME: 5:43:45 PM USER: Mosier, Terrence
C:\pw_work\arcadis\p001\terrence.mosier\d0271320\122971_gp004.dwg

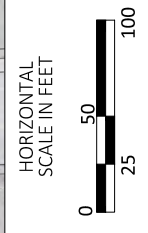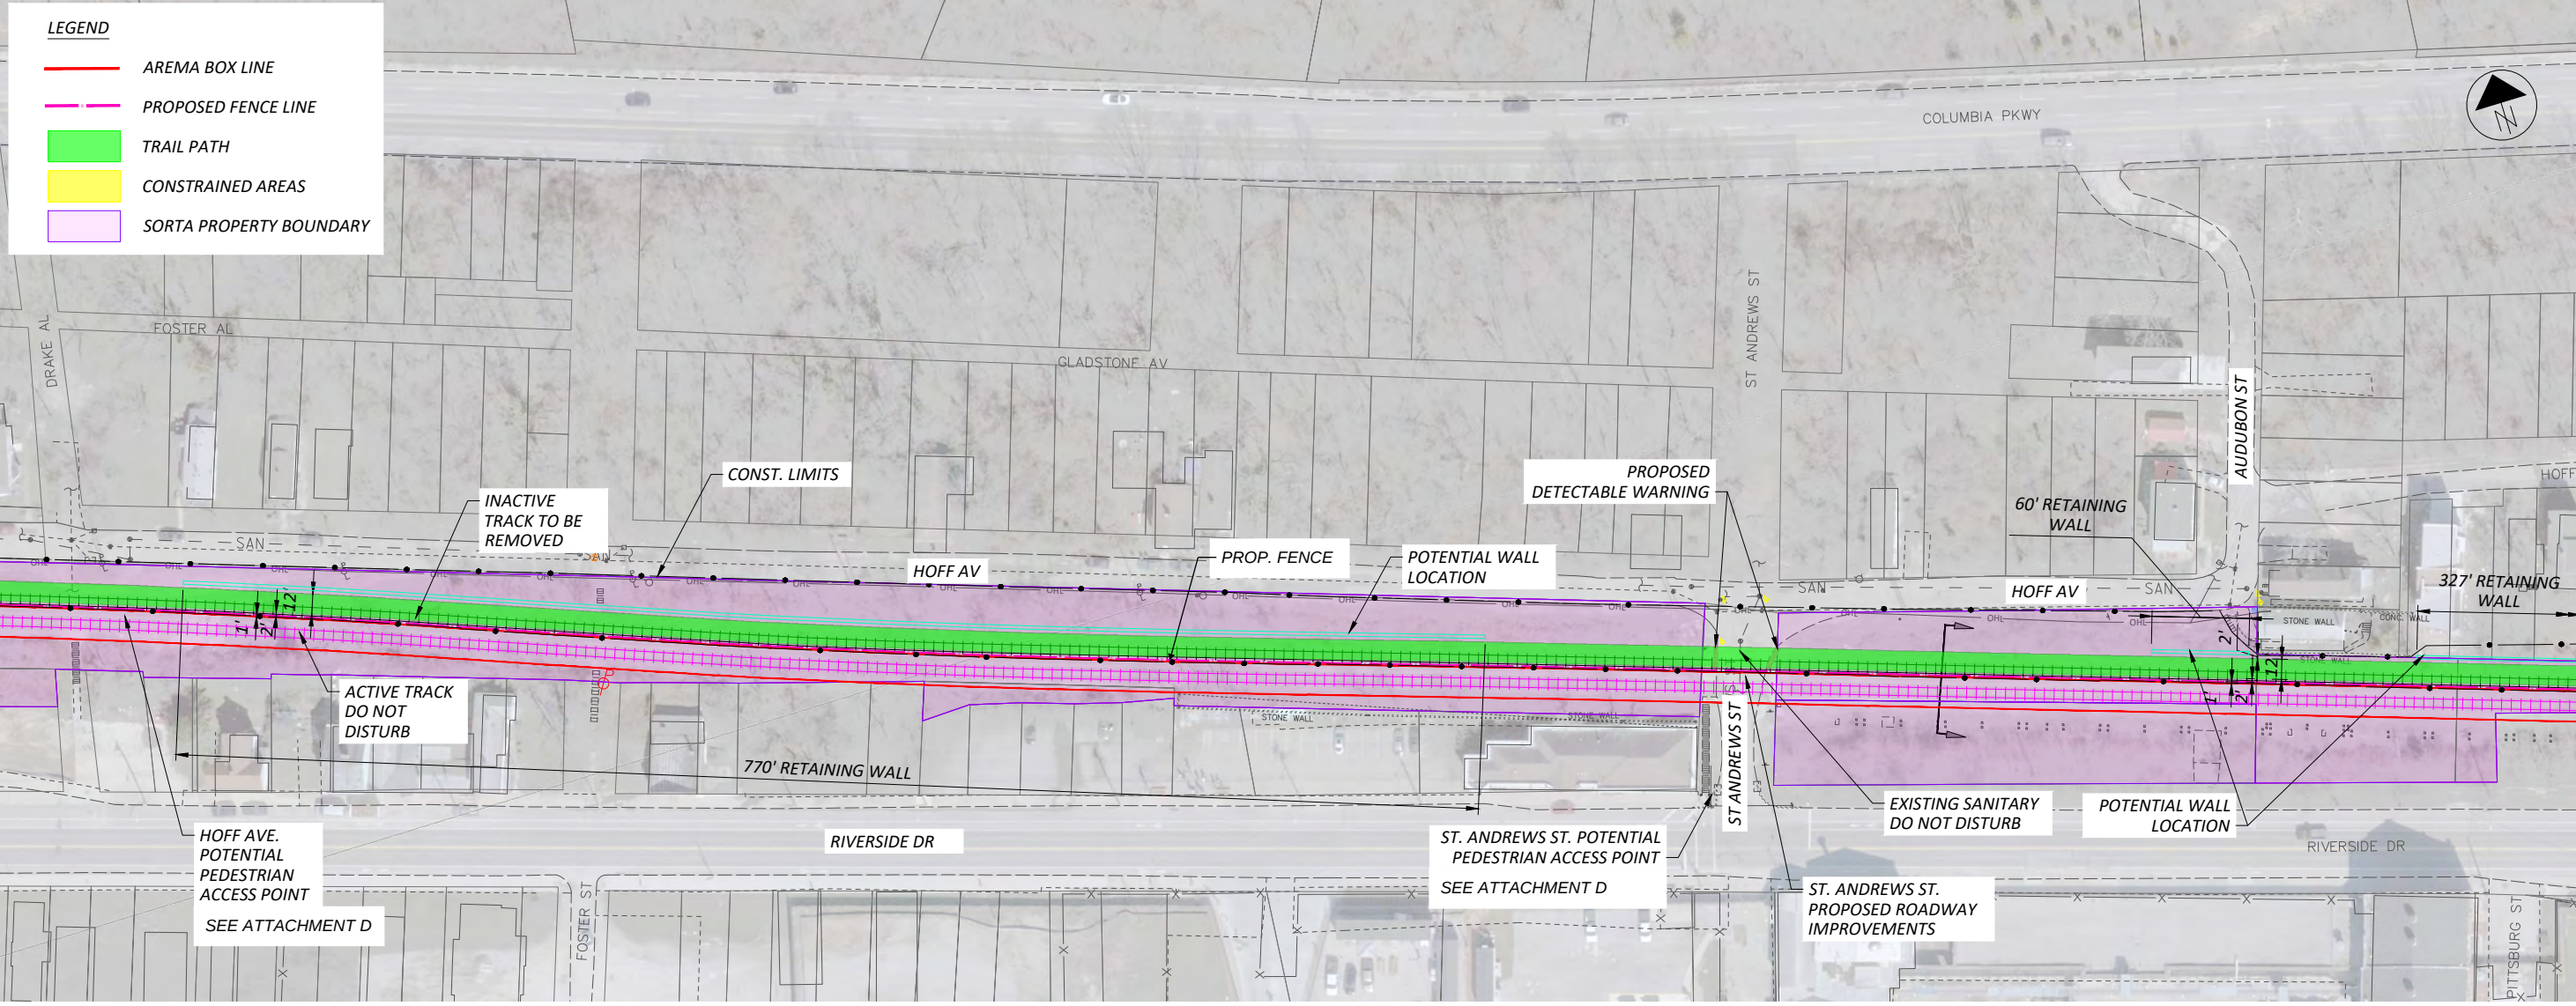

OASIS TRAIL PLAN

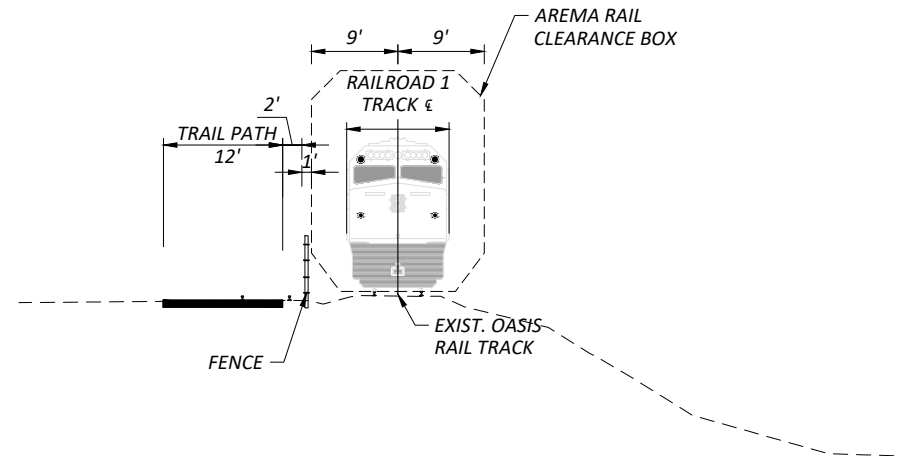

DESIGN AGENCY	
ARCADIS	
100 E CAMPUS VIEW BLVD SUITE 200 COLUMBIA, MO 65203 www.arcadis.com	
DESIGNER	XX
REVIEWER	XX
PROJECT ID	122971
SHEET	11
TOTAL	16

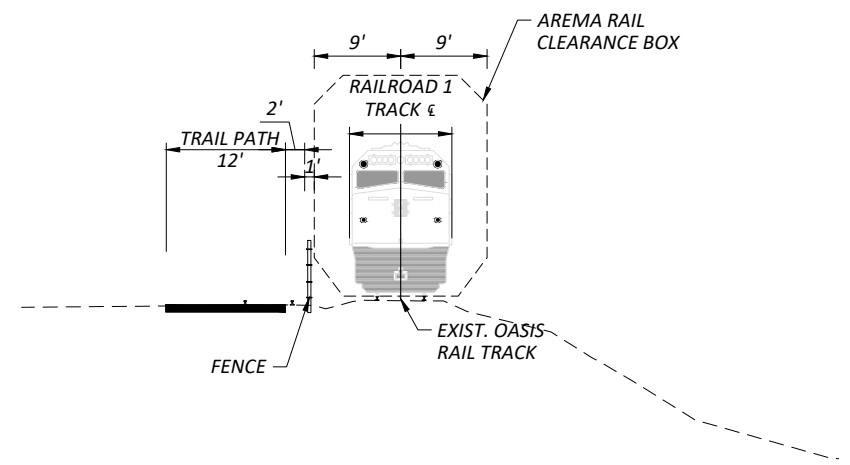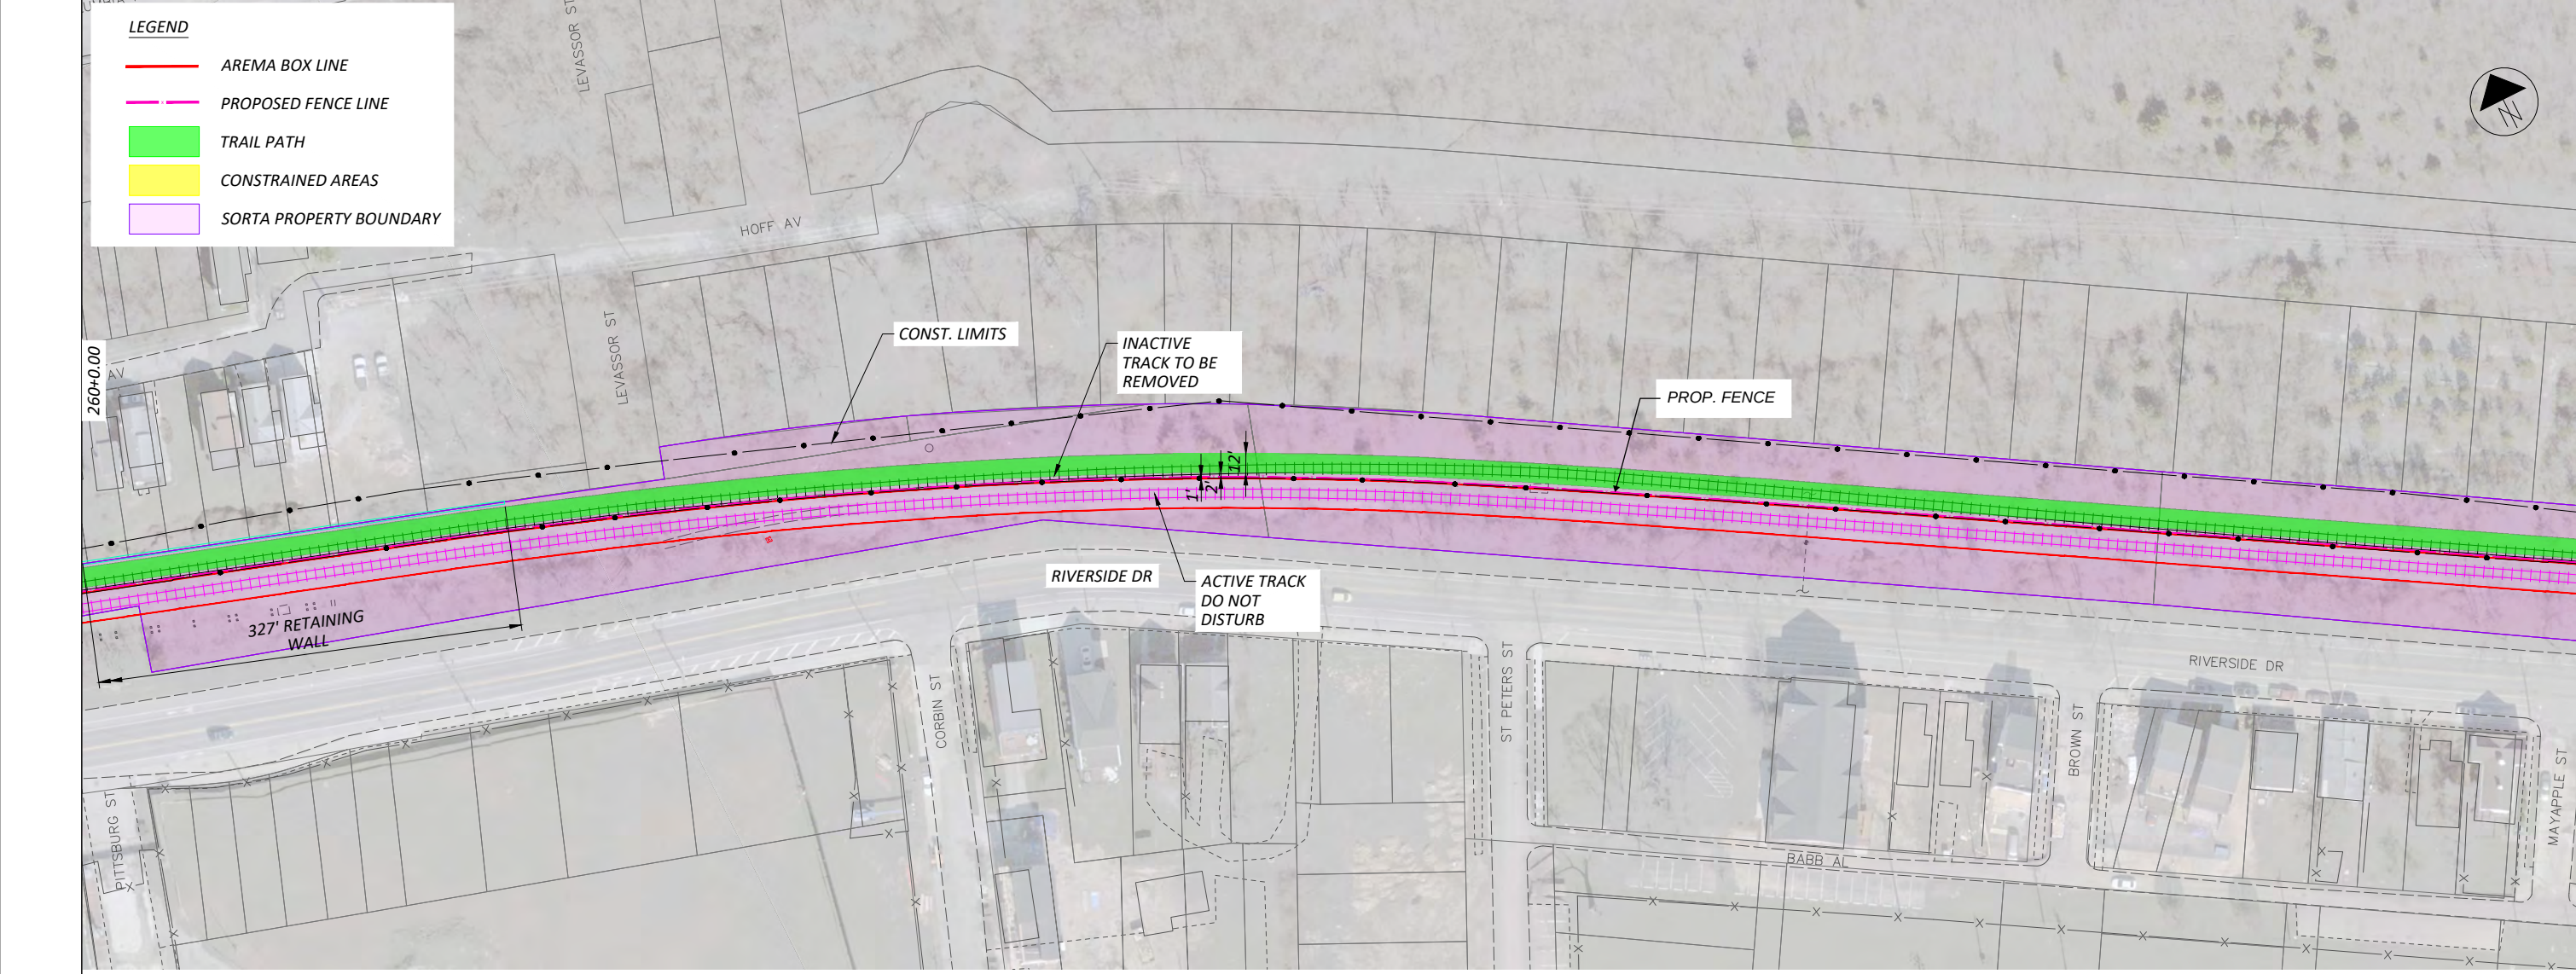

PAPER SIZE: ANSI D (34.00 x 22.00 inches) DATE: 5/26/2026 TIME: 5:45:22 PM USER: Mosier, Terrence
C:\pw_work\arcadispw01\terrence.mosier\d0271320\122971_gp004.dwg

OASIS TRAIL PLAN

DESIGN AGENCY
ARCADIS
100 E CAMPUS VIEW BLVD SUITE 200
COLUMBIA, MO 65203
www.arcadis.com

DESIGNER
XX




REVIEWER
XX

PROJECT ID
122971

SHEET	TOTAL
12	16


#####

PAPER SIZE: ANSI D (34.00 x 22.00 inches) DATE: 5/26/2026 TIME: 5:46:51 PM USER: Mosier, Terrence
C:\pw_work\arcadispw01\terrence.mosier\d0271320\122971_gp004.dwg

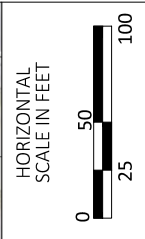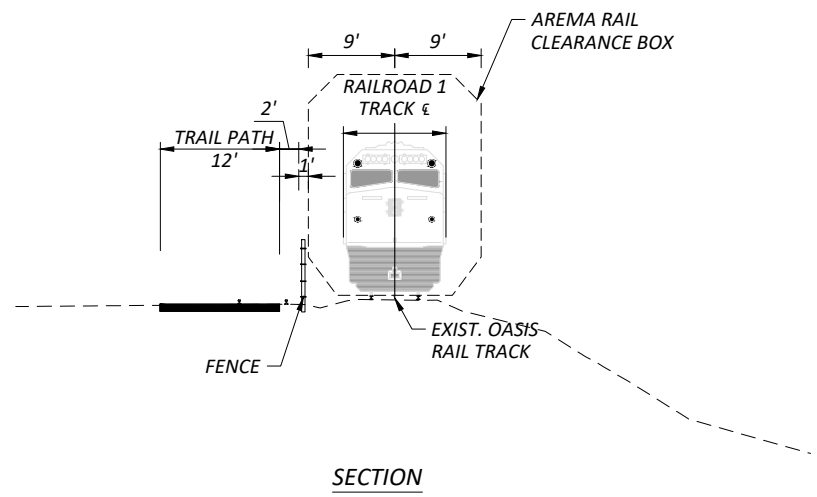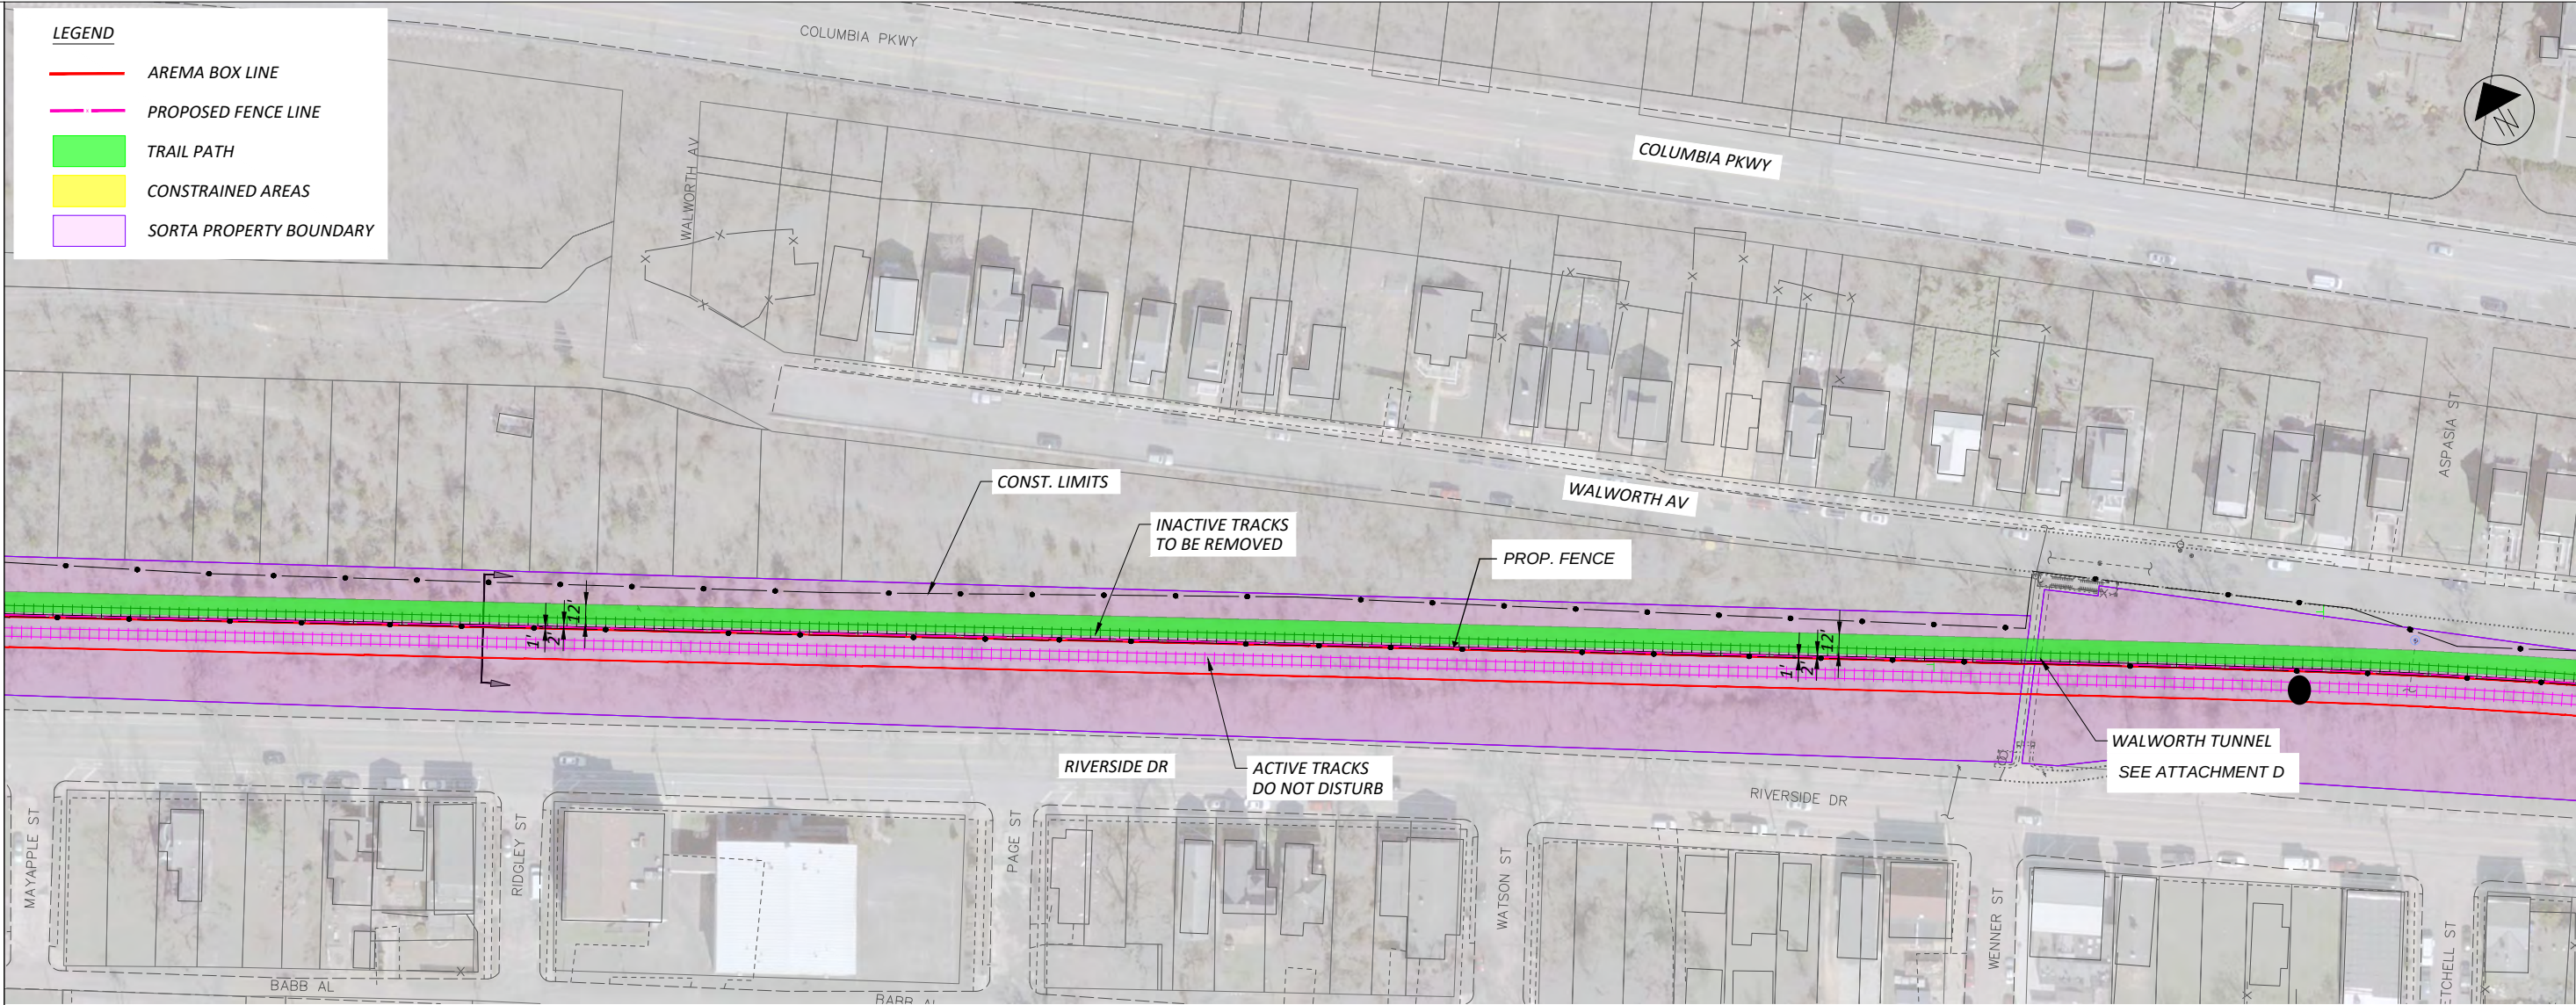

OASIS TRAIL PLAN


DESIGN AGENCY	
 100 E CAMPUS VIEW BLVD SUITE 200 COLUMBIA, MO 65203 www.arcadis.com	
DESIGNER	XX
REVIEWER	XX
PROJECT ID	122971
SHEET	13
TOTAL	16

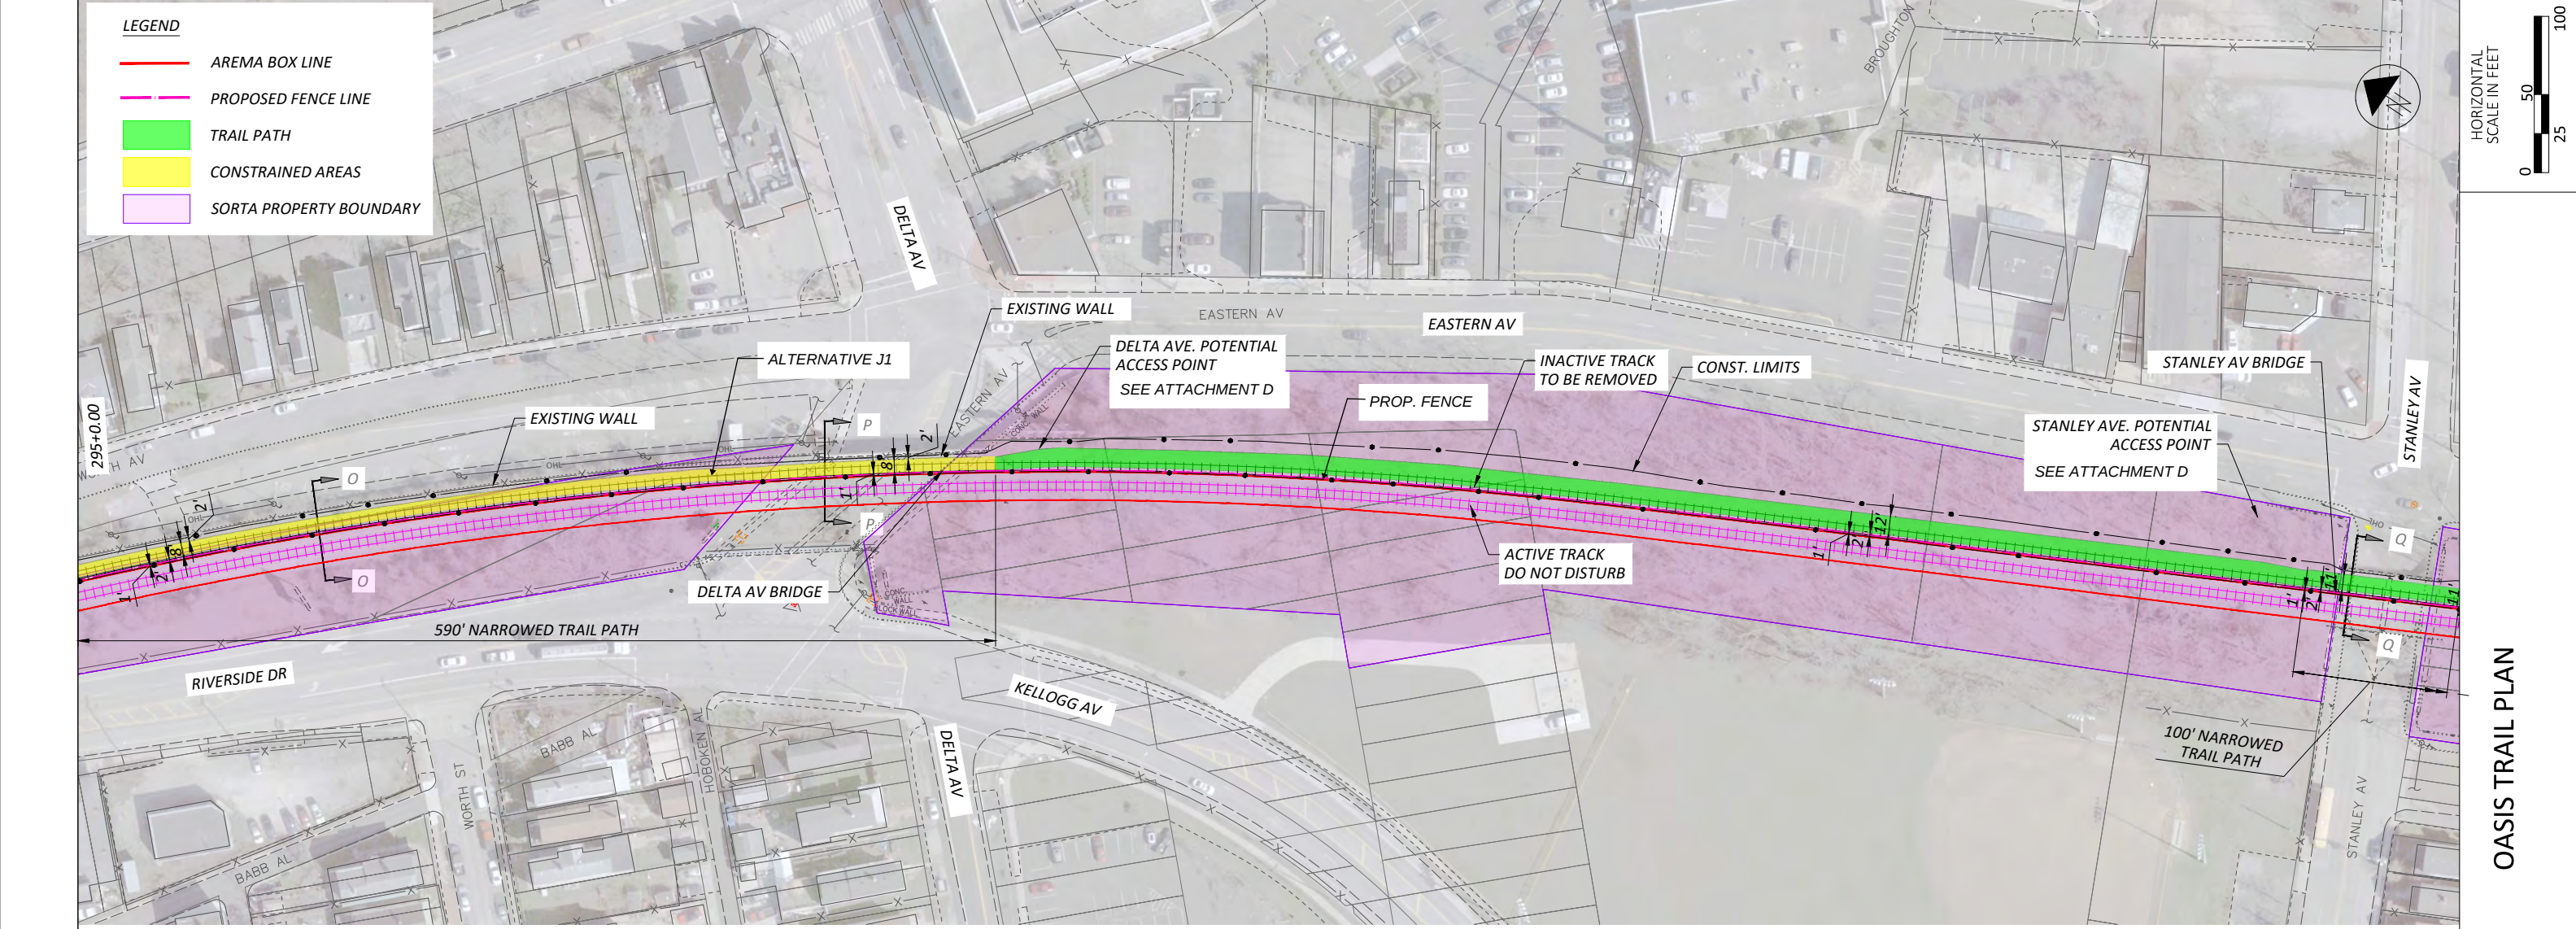

HORIZONTAL
SCALE IN FEET

0 50 100



OASIS TRAIL PLAN

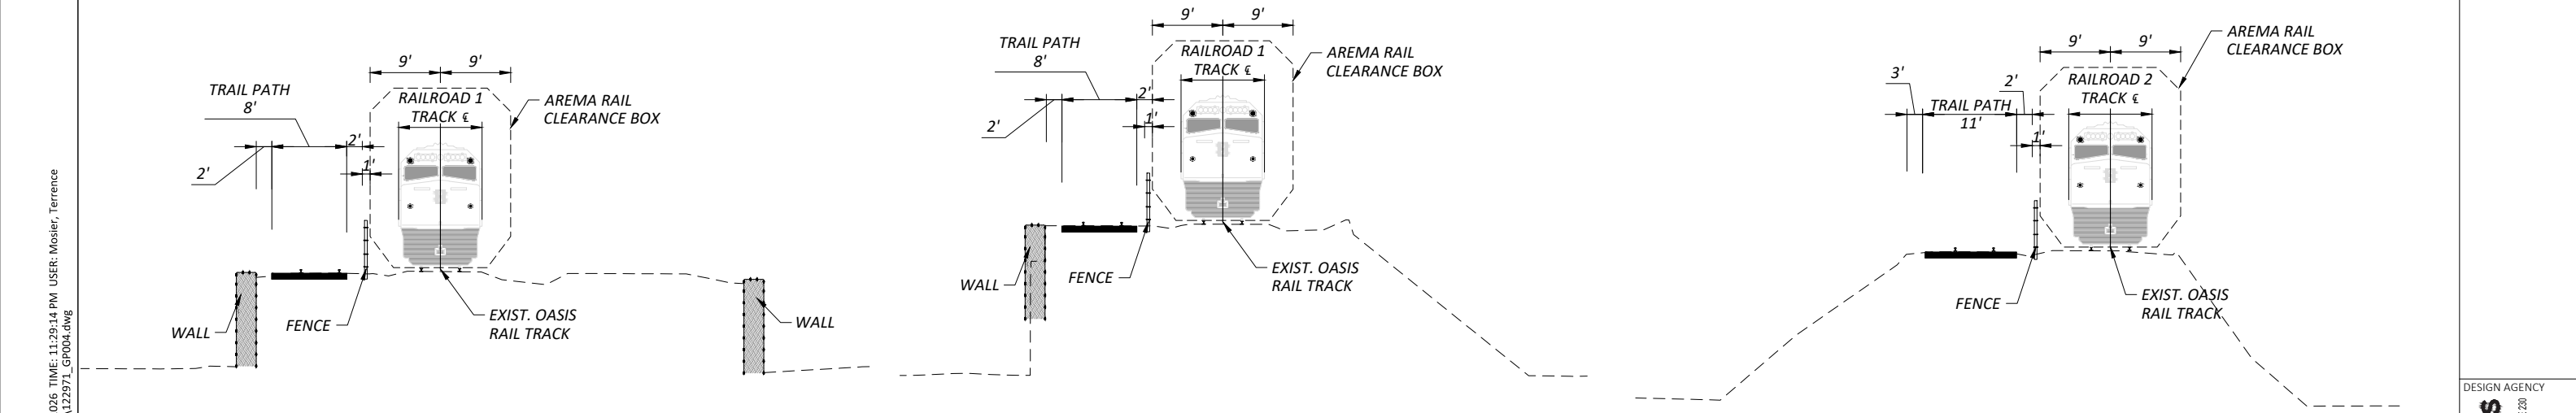

DESIGN AGENCY	
ARCADIS	
100 E CAMPUS VIEW BLVD SUITE 200 COLUMBIA, MO 65203 www.arcadis.com	
DESIGNER	
XX	
REVIEWER	
XX MM-DD-YY	
PROJECT ID	
122971	
SHEET	
14	TOTAL
14	16

#####

PAPER SIZE: ANSI D (34.00 x 22.00 inches) DATE: 5/27/2026 TIME: 11:29:14 PM USER: Mosier, Terrence
C:\pw_work\arcadis\p01\terrence.mosier\d0271320\122971_gp004.dwg

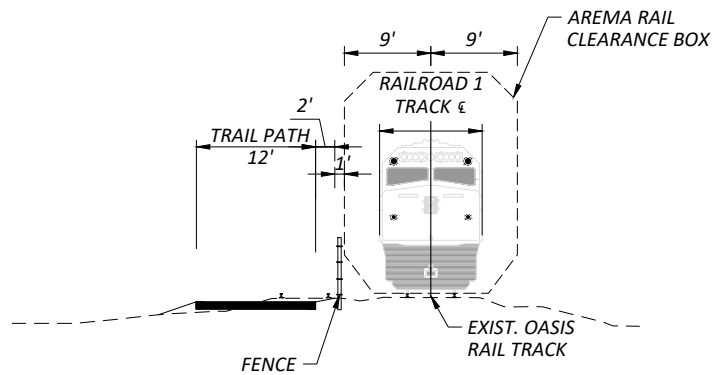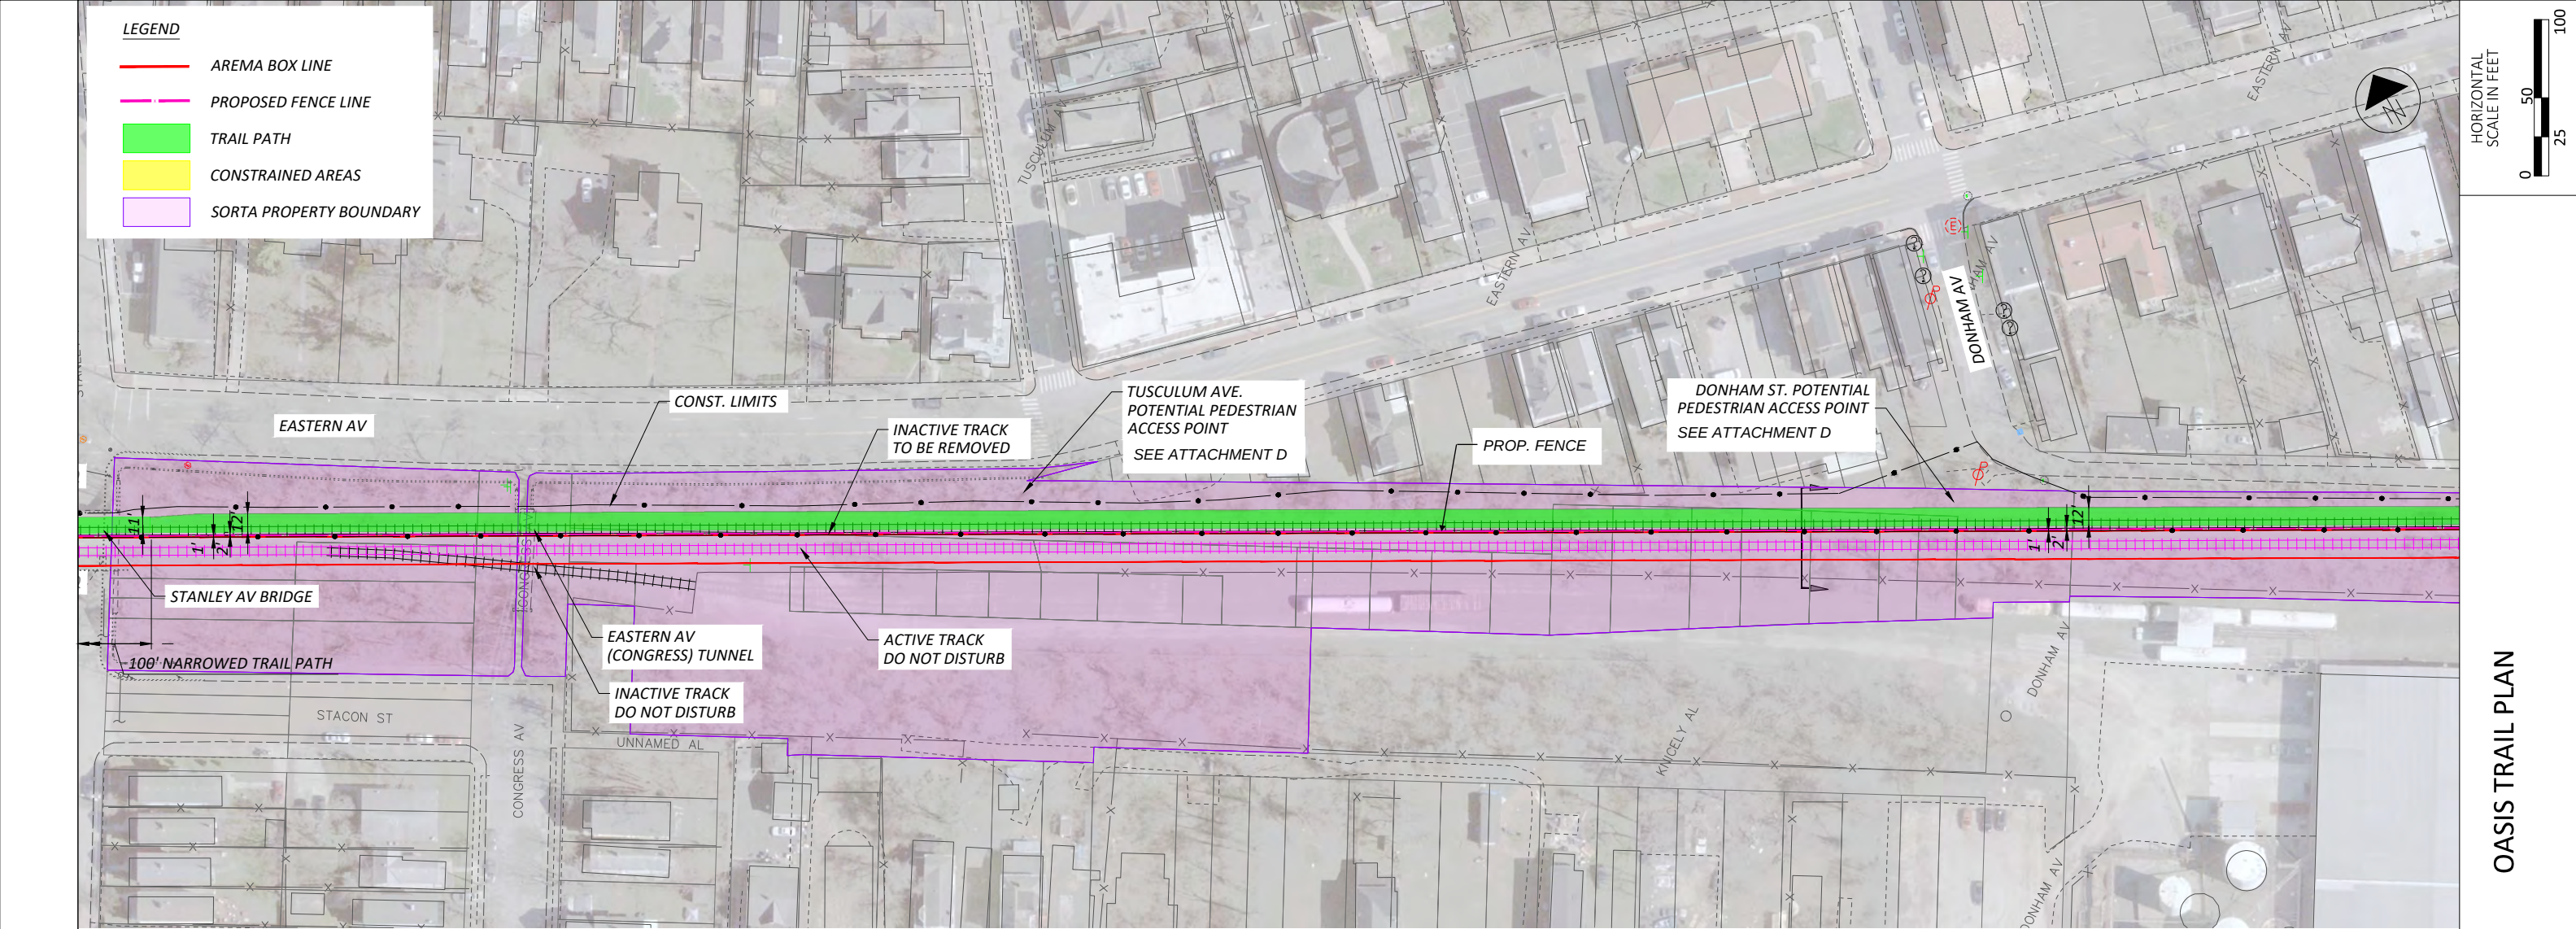

SECTION




OASIS TRAIL PLAN

PAPER SIZE: ANSI D (34.00 x 22.00 inches) DATE: 5/27/2026 TIME: 11:30:55 PM USER: Mosier, Terrence
C:\pw_work\arcadispw01\terrence.mosier\d0271320\122971_gp004.dwg

DESIGN AGENCY	
 100 E CAMPUS VIEW BLVD SUITE 200 COLUMBIA, MO 65203 www.arcadis.com	
DESIGNER	
XX	
REVIEWER	
XX MM-DD-YY	
PROJECT ID	
122971	
SHEET	TOTAL
15	16

#####

PAPER SIZE: ANSI D (34.00 x 22.00 inches) DATE: 5/26/2026 TIME: 5:52:38 PM USER: Mosier, Terrence
C:\pw_work\arcadispw01\terrence.mosier\d0271320\122971_gp004.dwg

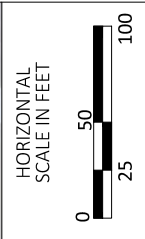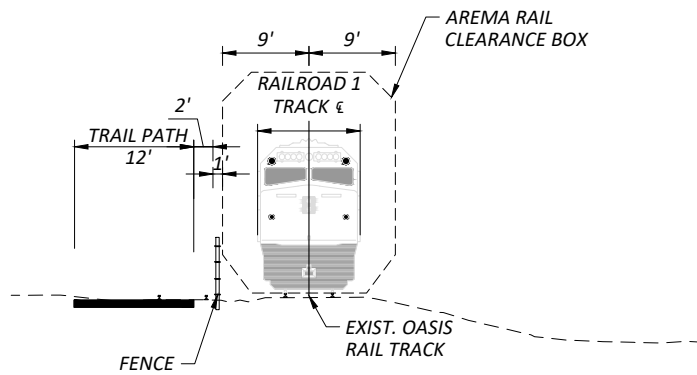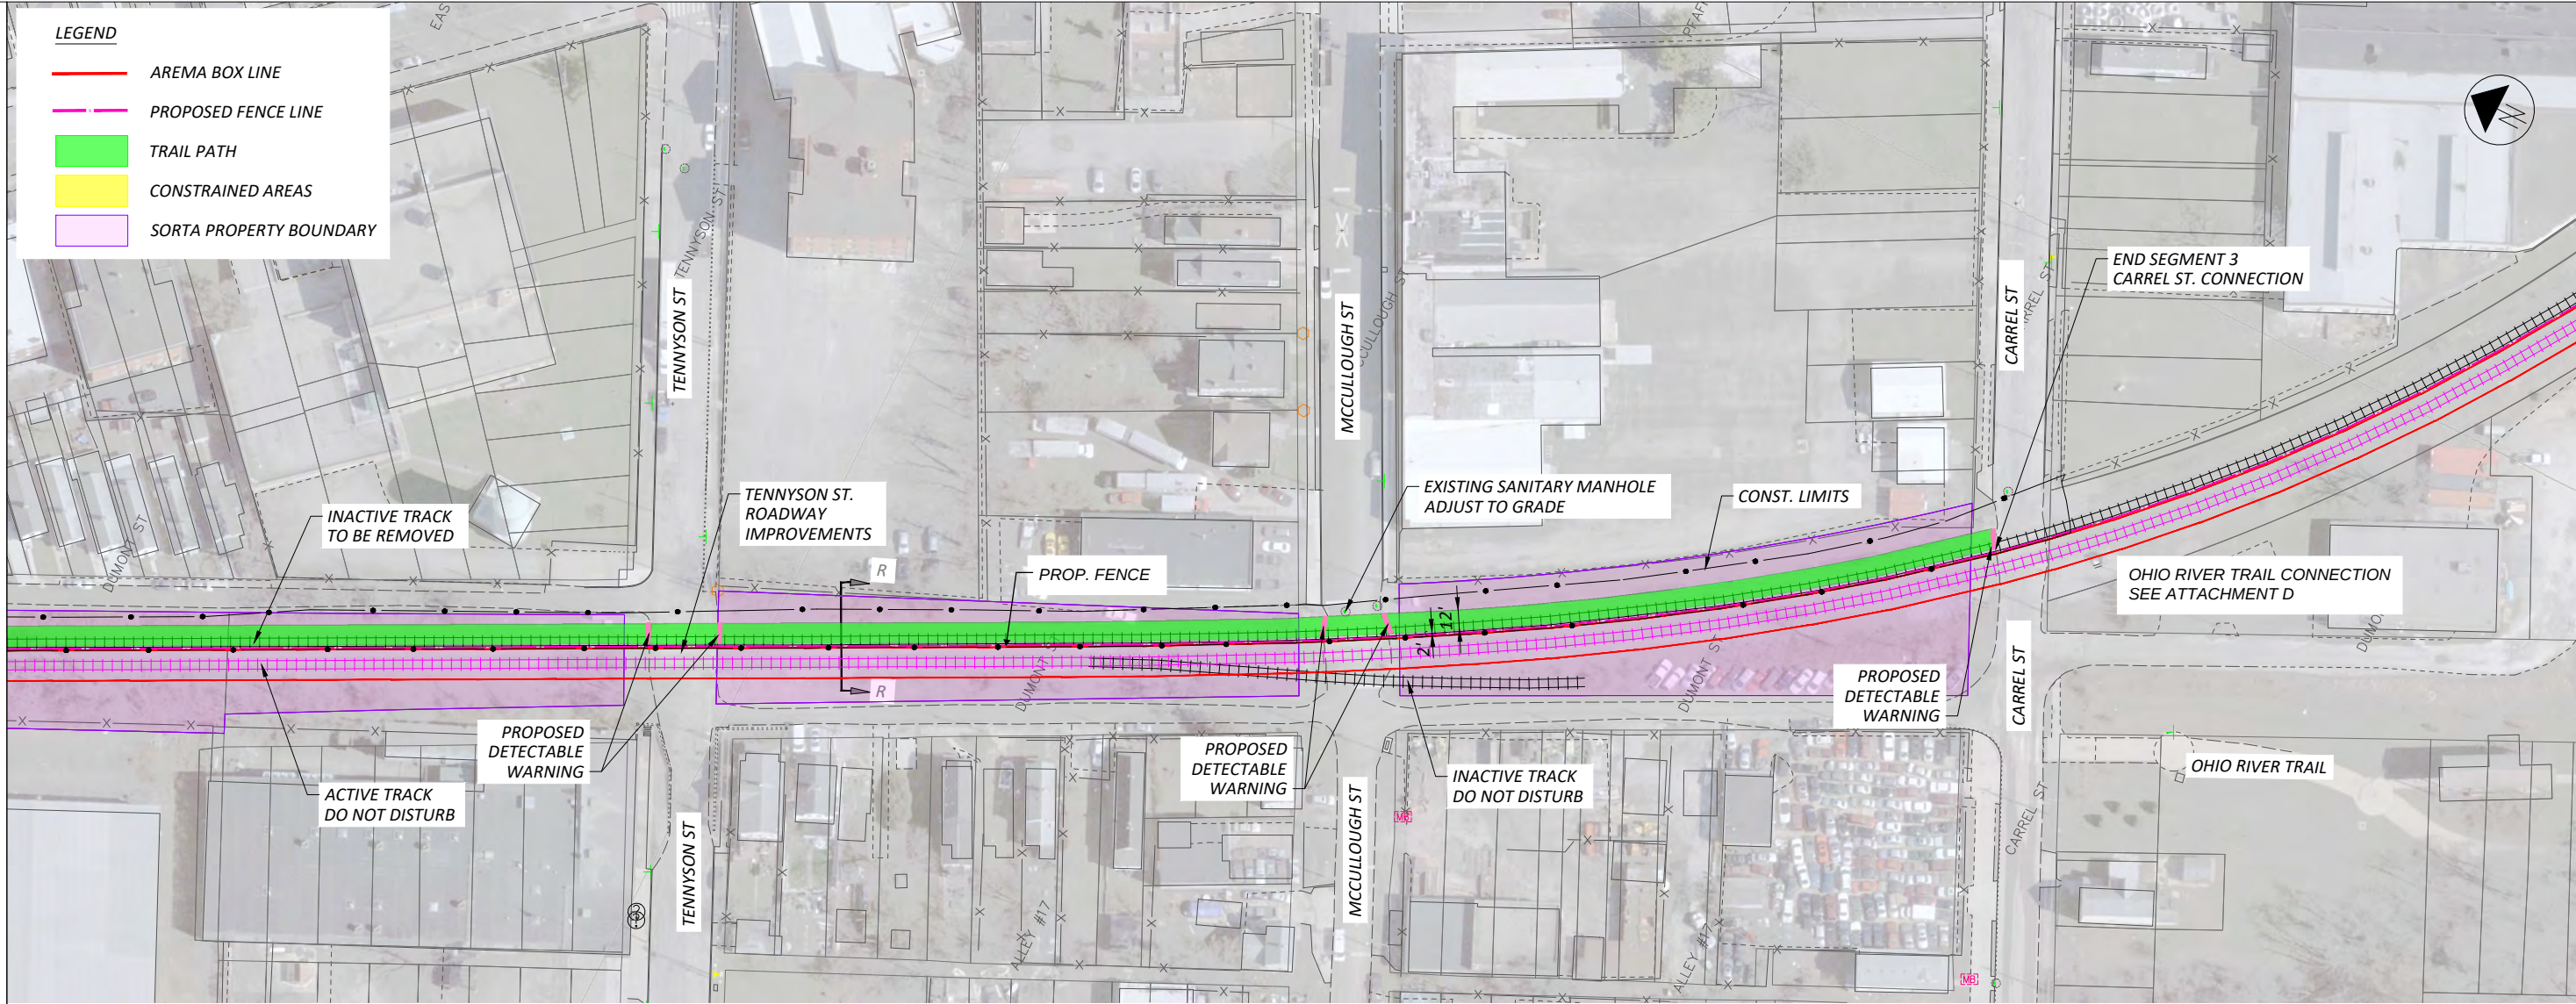


OASIS TRAIL PLAN


DESIGN AGENCY	
ARCADIS 100 E CAMPUS VIEW BLVD SUITE 200 COLUMBIA, MO 65203 www.arcadis.com	
DESIGNER	XX
REVIEWER	XX
PROJECT ID	MM-DD-YY
	122971
SHEET	TOTAL
16	16

####


PAPER SIZE: ANSI D (34.00 x 22.00 inches) DATE: 5/27/2026 TIME: 11:00:42 AM USER: Mosier, Terrence
C:\pw_work\arcadispw01\terrence.mosier\d0271320\122971_gp005.dwg

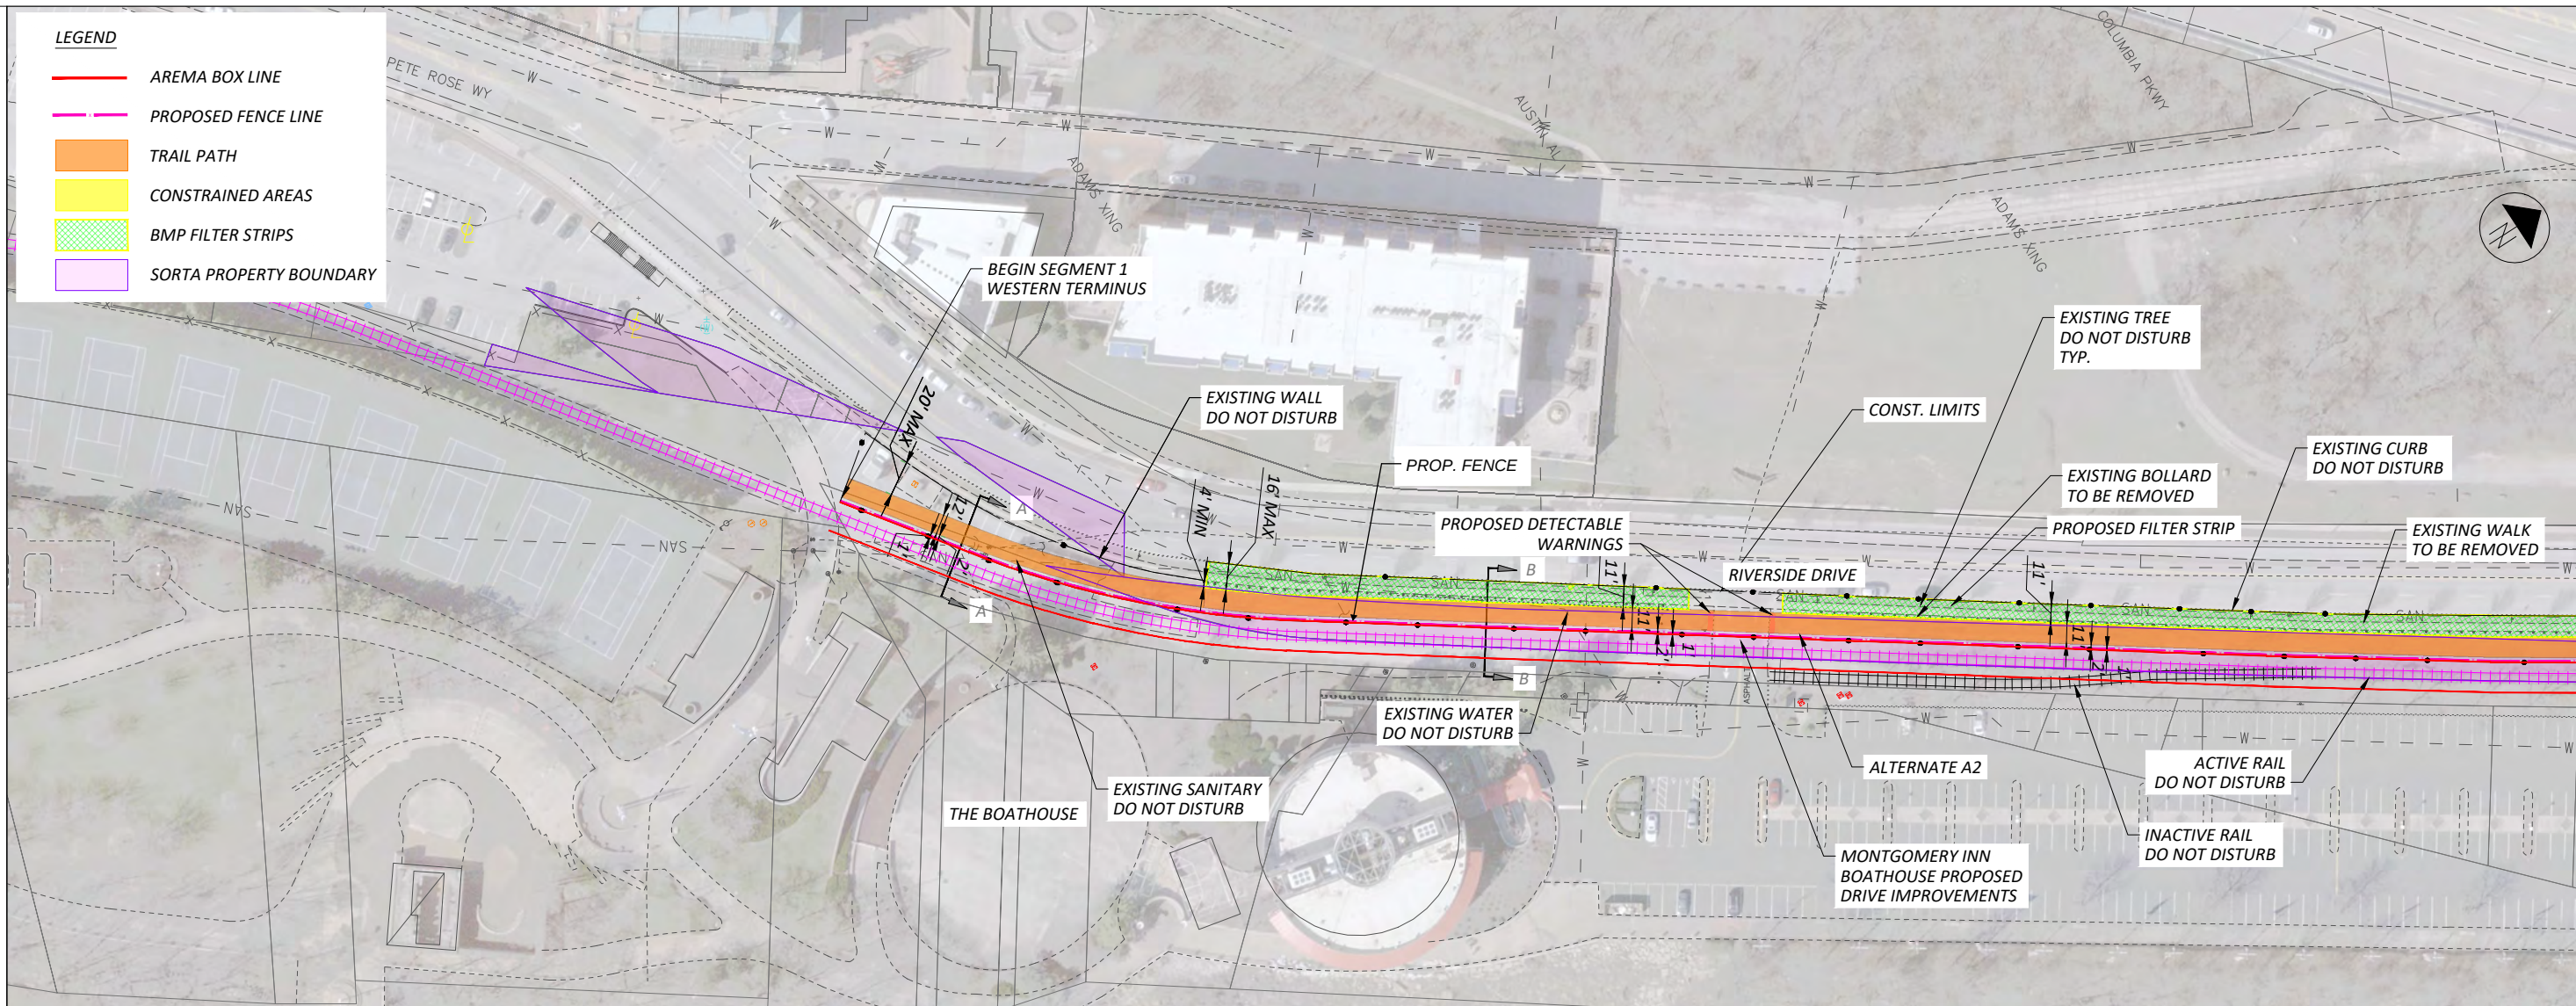

OASIS TRAIL PLAN

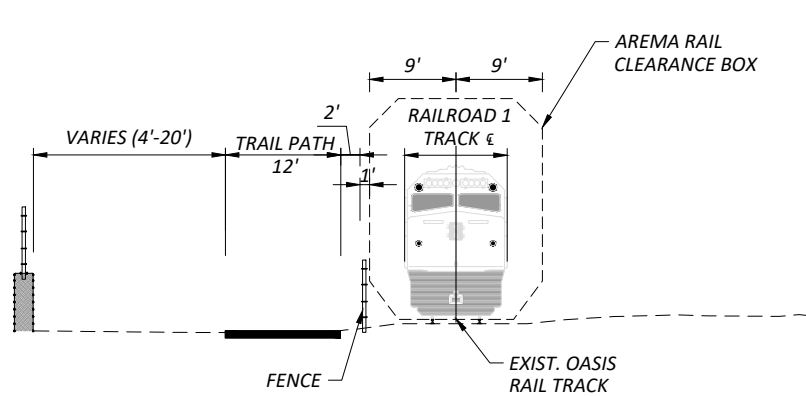


SECTION A-A

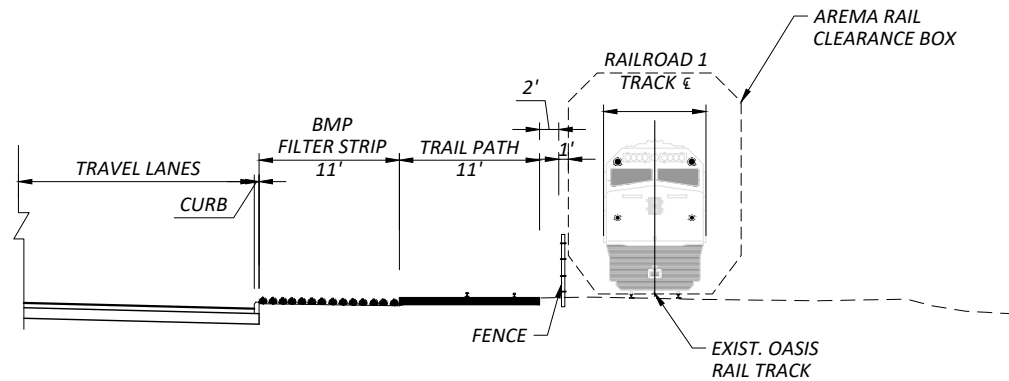

SECTION B-B

ALTERNATIVE A2

DESIGN AGENCY	
ARCADIS 100 E CAMPUS VIEW BLVD SUITE 200 COLUMBIA, MO 65203 www.arcadis.com	
DESIGNER	XX
REVIEWER	XX
PROJECT ID	MM-DD-YY
122971	
SHEET	TOTAL
1	16

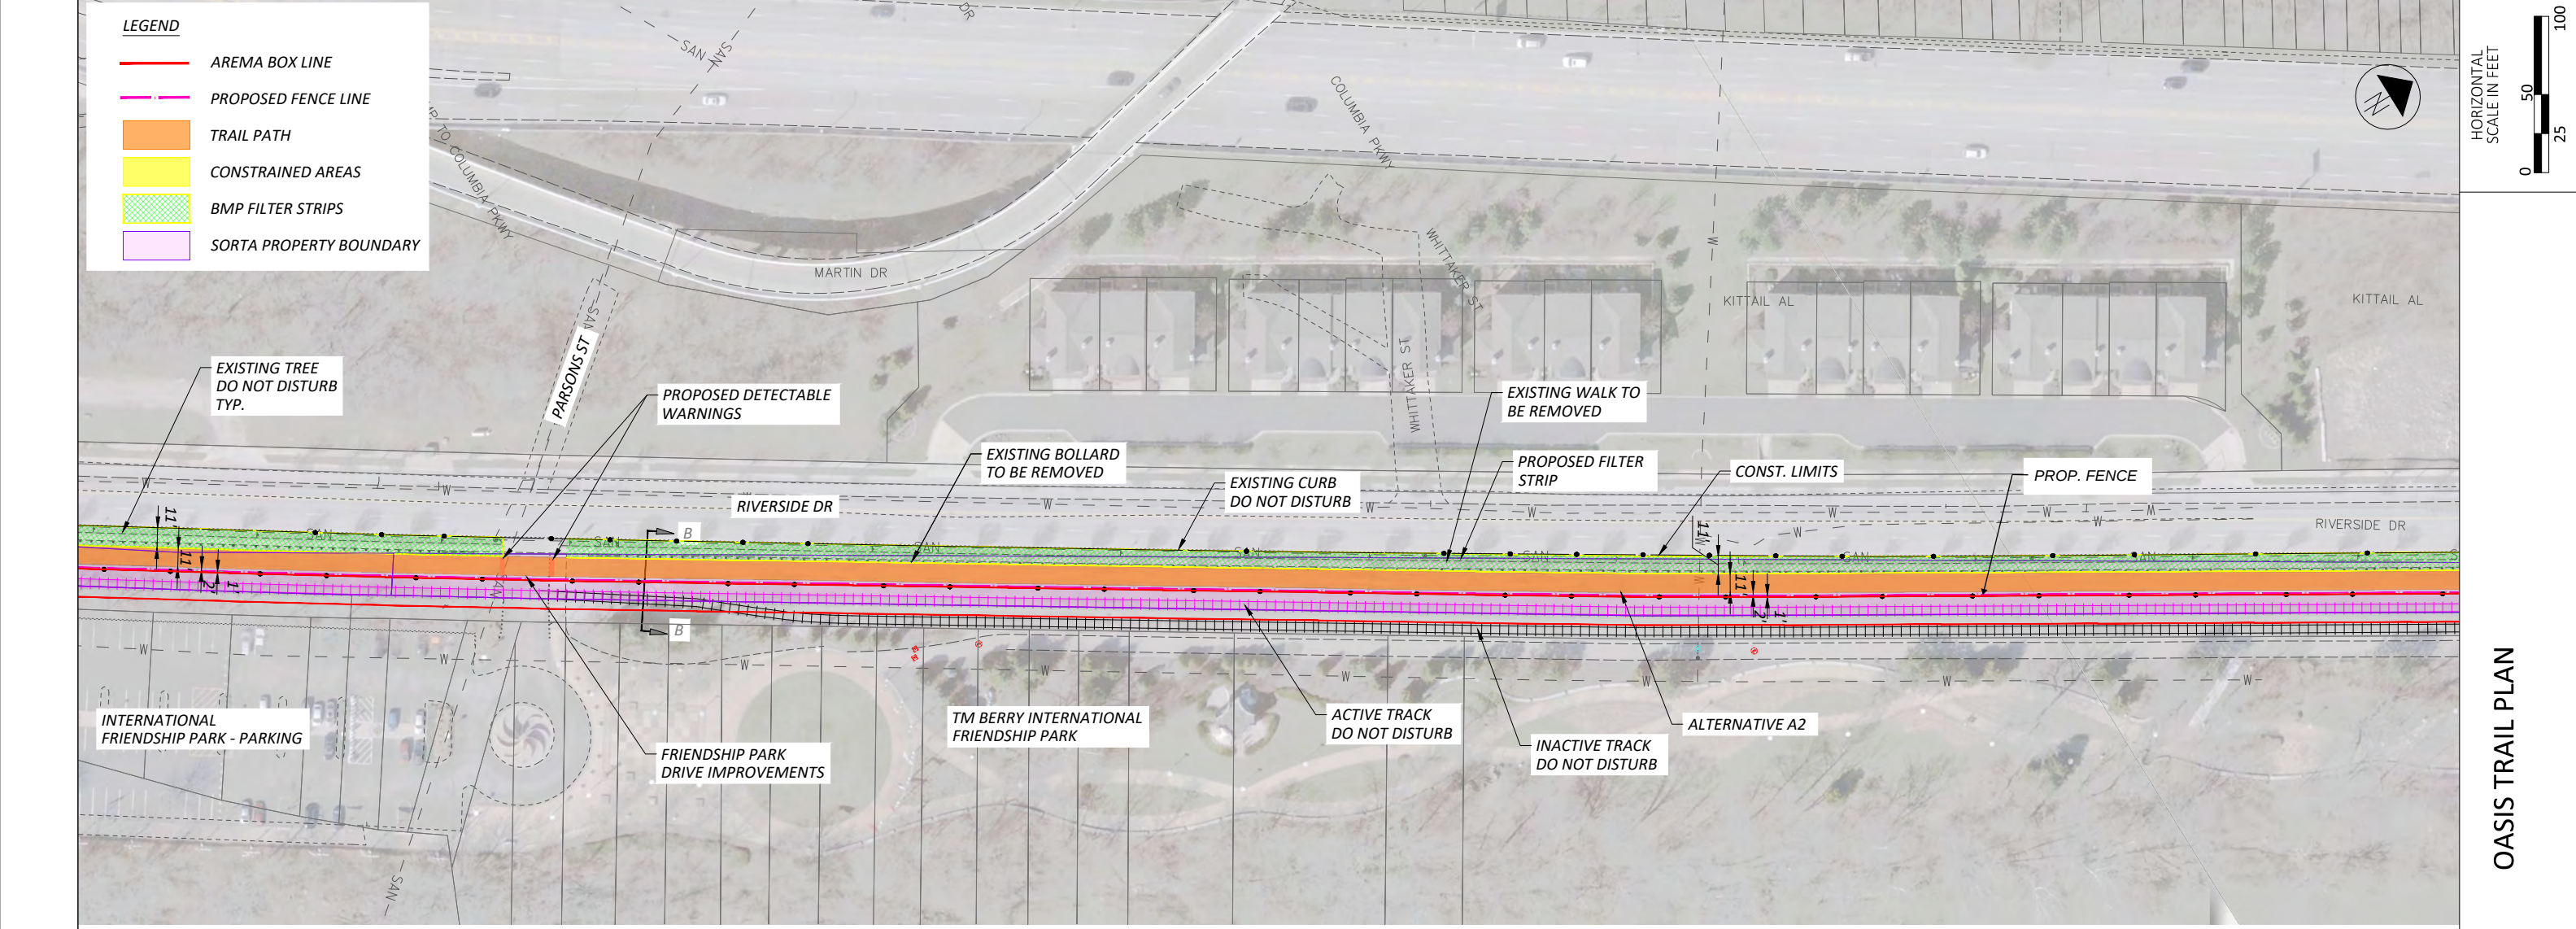

#####

PAPER SIZE: ANSI D (34.00 x 22.00 inches) DATE: 5/27/2026 TIME: 11:02:09 AM USER: Mosier, Terrence
C:\pw_work\arcadispw01\terrence.mosier\d0271320\122971_gp005.dwg

LEGEND

- AREMA BOX LINE
- PROPOSED FENCE LINE
- TRAIL PATH
- CONSTRAINED AREAS
- BMP FILTER STRIPS
- SORTA PROPERTY BOUNDARY

OASIS TRAIL PLAN

HORIZONTAL SCALE IN FEET

0 25 50 100

DESIGN AGENCY

ARCADIS

100 E CAMPUS VIEW BLVD SUITE 200
COLUMBIA, MO 65203
www.arcadis.com

DESIGNER

XX



REVIEWER

XX MM-DD-YY


PROJECT ID

122971


SHEET	TOTAL
2	16

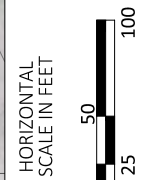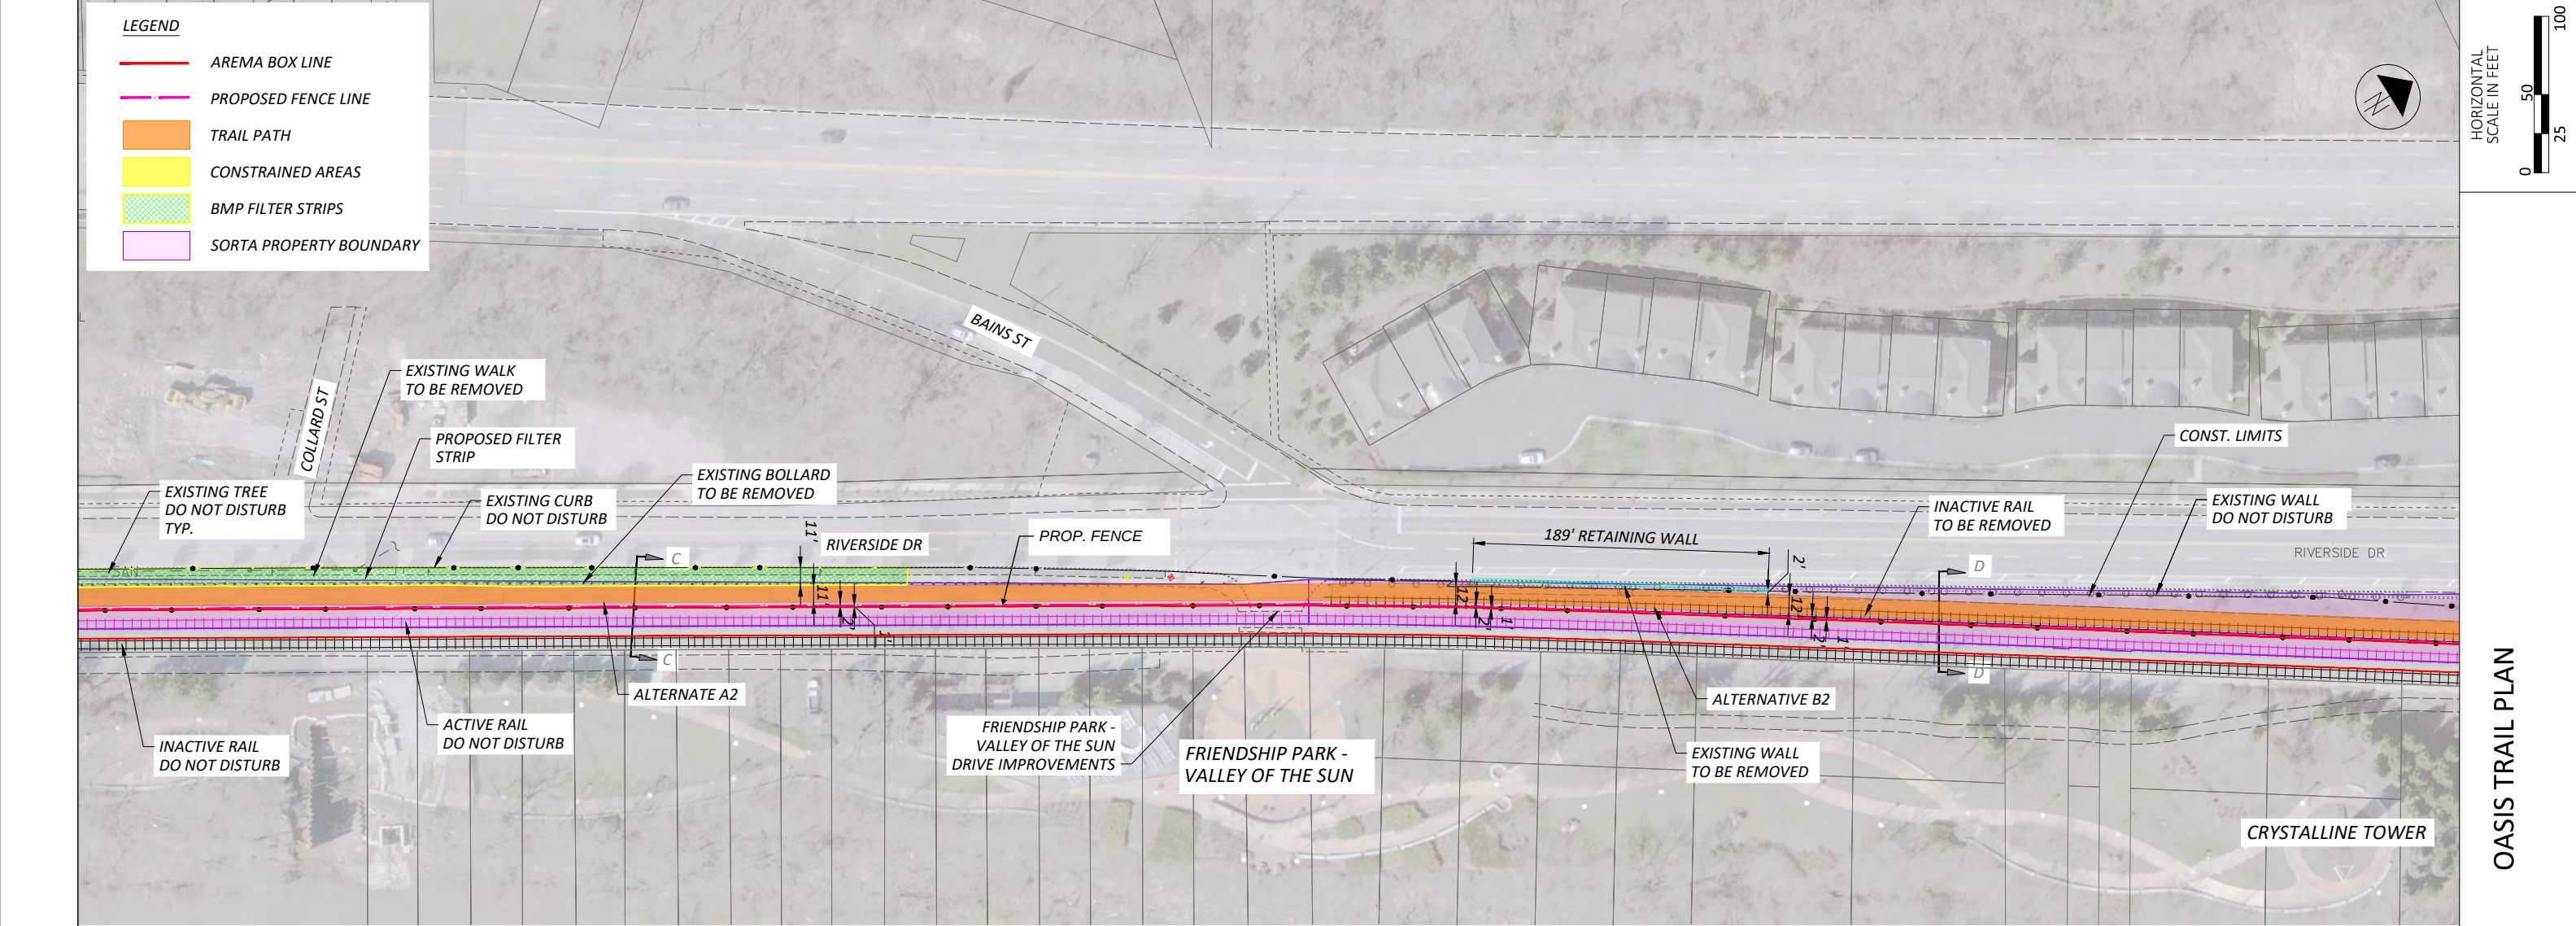

OASIS TRAIL PLAN

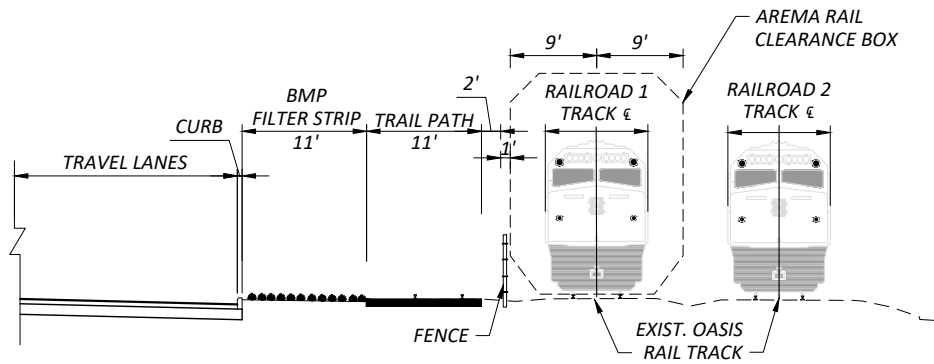


SECTION C-C
ALTERNATIVE A2

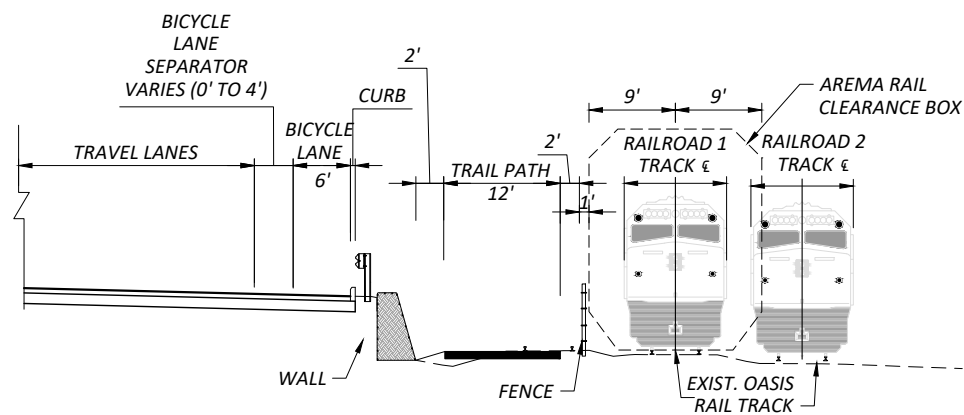


SECTION D-D
ALTERNATIVE B2

PAPER SIZE: ANSI D (34.00 x 22.00 inches) DATE: 5/27/2026 TIME: 11:04:16 AM USER: Mosier, Terrence
C:\pw_work\arcadis\pw01\terrence mosier\d0271320\122971_gp005.dwg

DESIGN AGENCY	
ARCADIS	
100 E CAMPUS VIEW BLVD SUITE 200 COLLEGE PARK, MD 20740 www.arcadis.com	
DESIGNER	XX
REVIEWER	XX
PROJECT ID	MM-DD-YY
	122971
SHEET	TOTAL
3	16

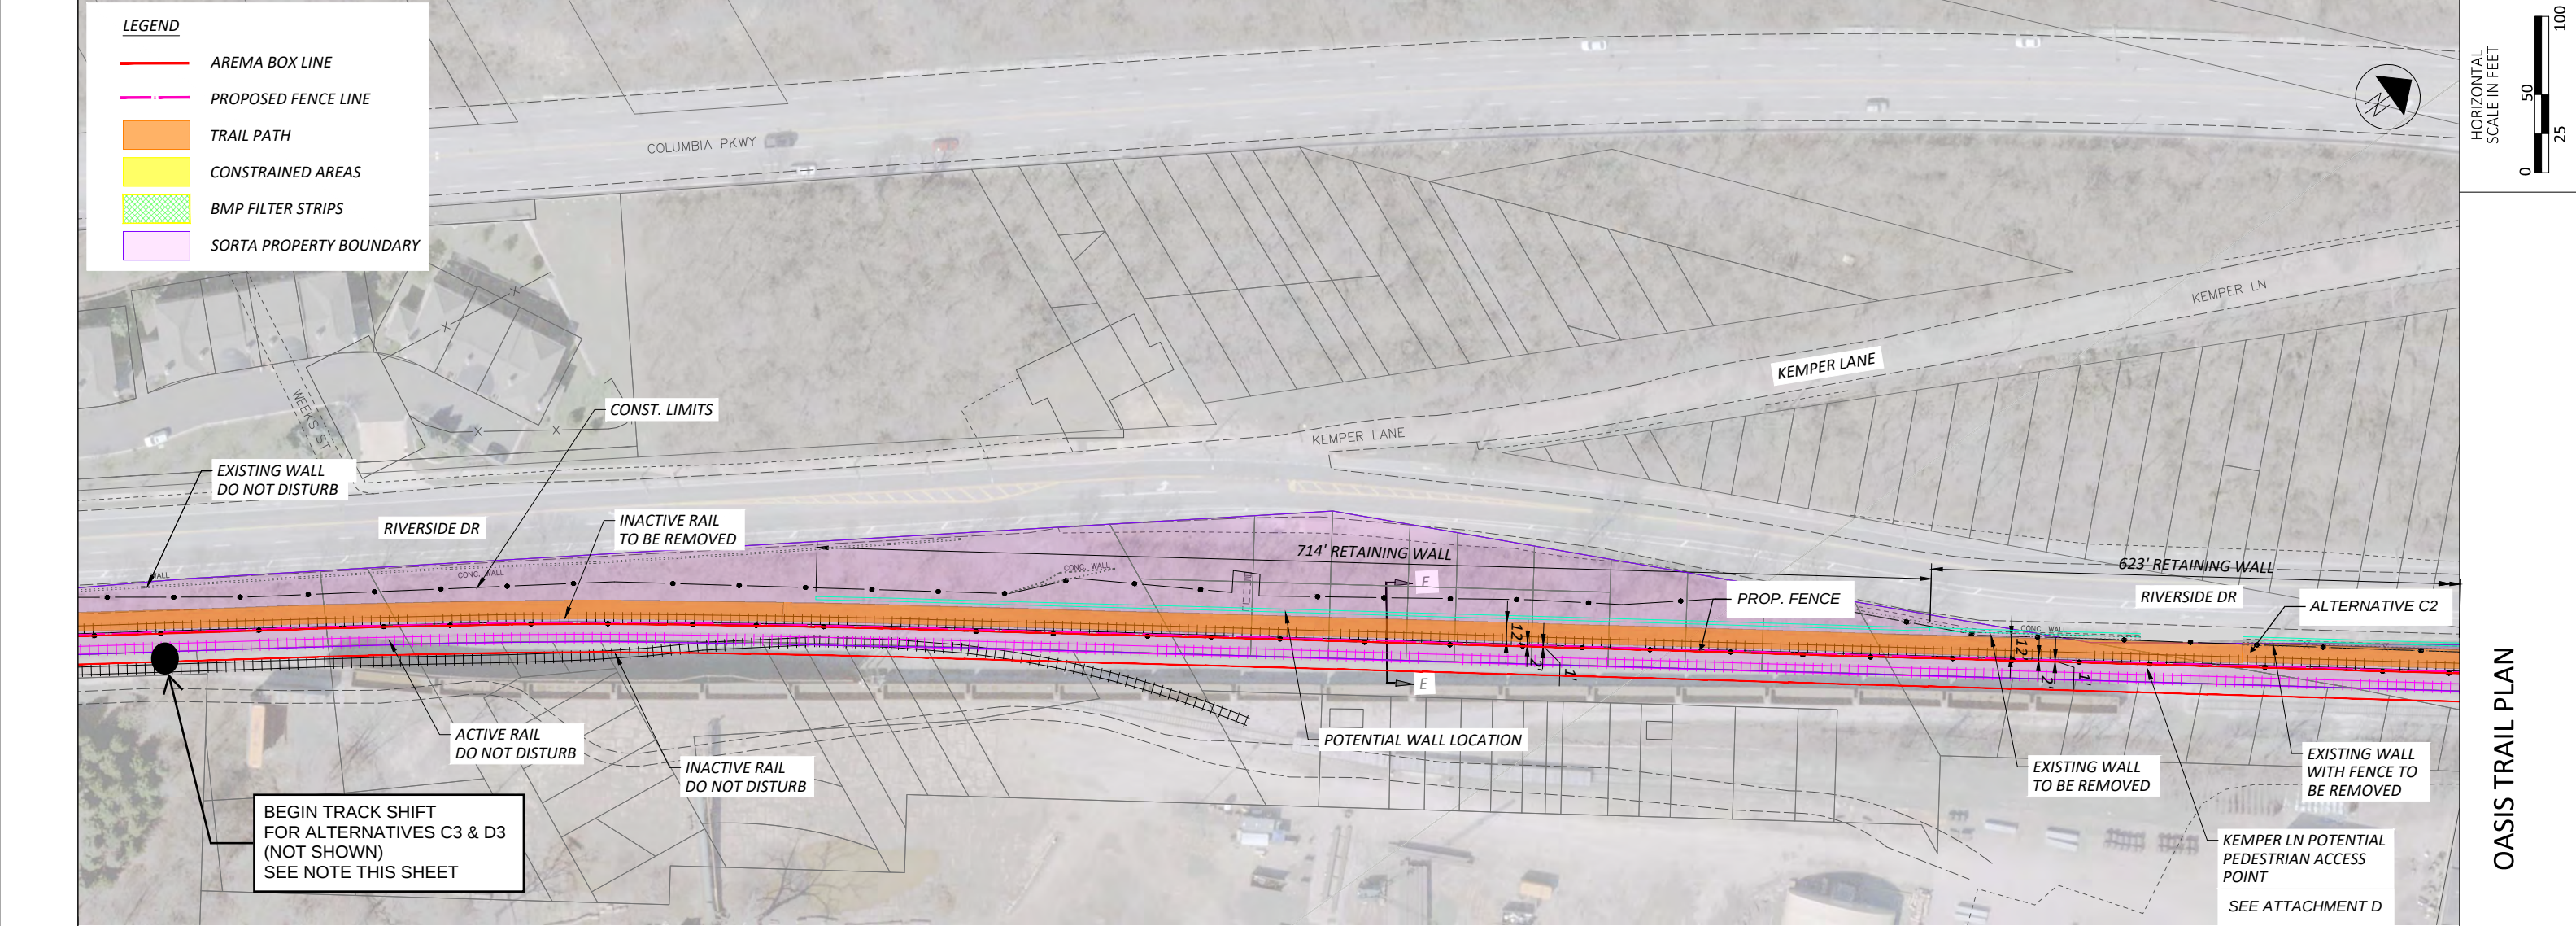

OASIS TRAIL PLAN


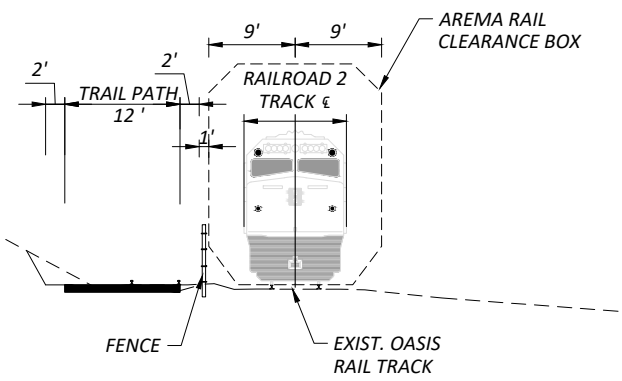


SECTION E-E

NOTE:
ALTERNATIVE D3 TRACK SHIFT INCLUDES SHIFTING THE MAIN SOUTHERN TRACK APPROXIMATELY 5 FEET TO THE SOUTH TO ACCOMMODATE THE PROPOSED TRAIL. A PORTION OF THE SIDING TRACK, LOCATED SOUTH OF THE EXISTING MAIN FROM THE ROOKWOOD BRIDGE WEST TO THE ENTRANCE OF INTERNATIONAL FRIENDSHIP PARK, WILL ALSO BE SHIFTED TO ACCOMMODATE THE MAIN TRACK SHIFT.

PAPER SIZE: ANSI D (34.00 x 22.00 inches) DATE: 5/27/2026 TIME: 11:05:59 AM USER: Mosier, Terrence
C:\pw_work\arcadis\p01\terrence.mosier\d0271320\122971_gp005.dwg

DESIGN AGENCY	
 100 E CAMPUS VIEW BLVD SUITE 200 COLUMBIA, MO 65203 www.arcadis.com	
DESIGNER	XX
REVIEWER	XX
PROJECT ID	MM-DD-YY
	122971
SHEET	TOTAL
4	16

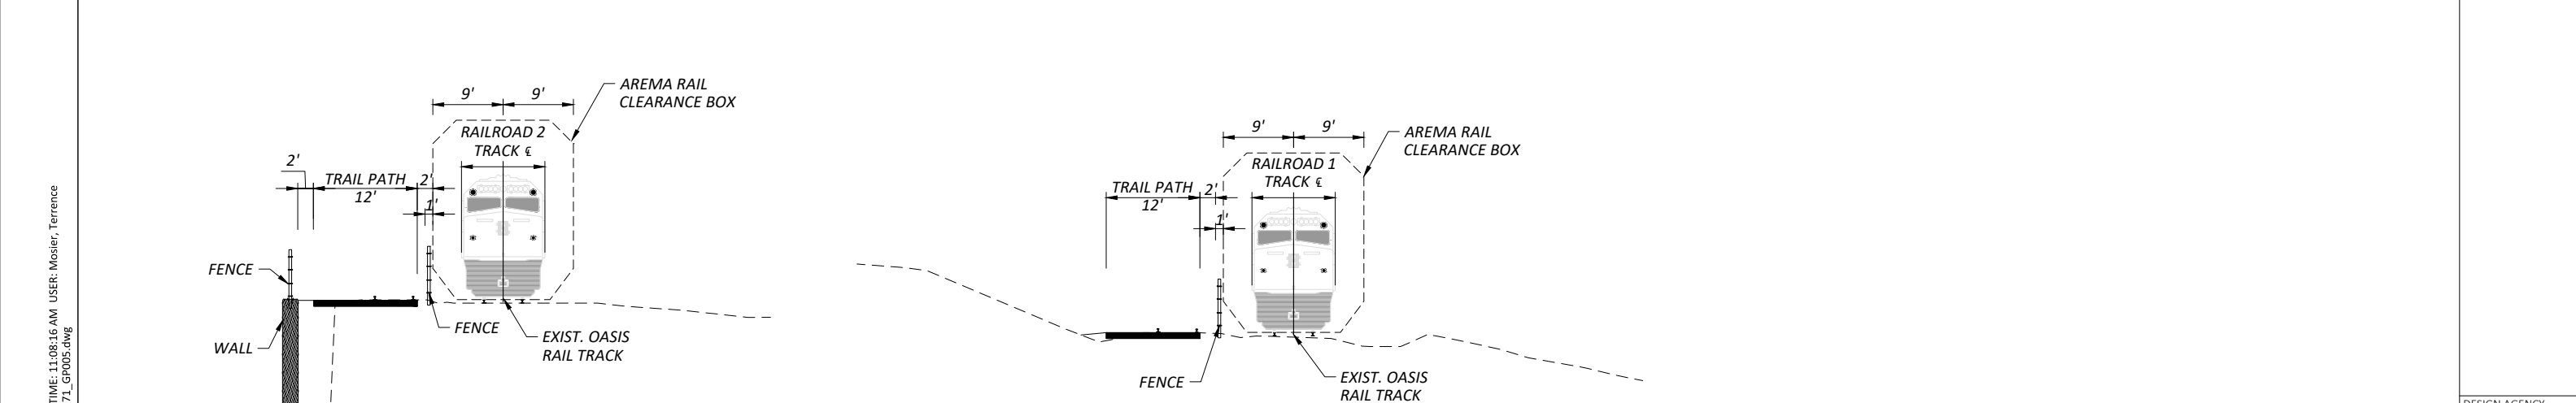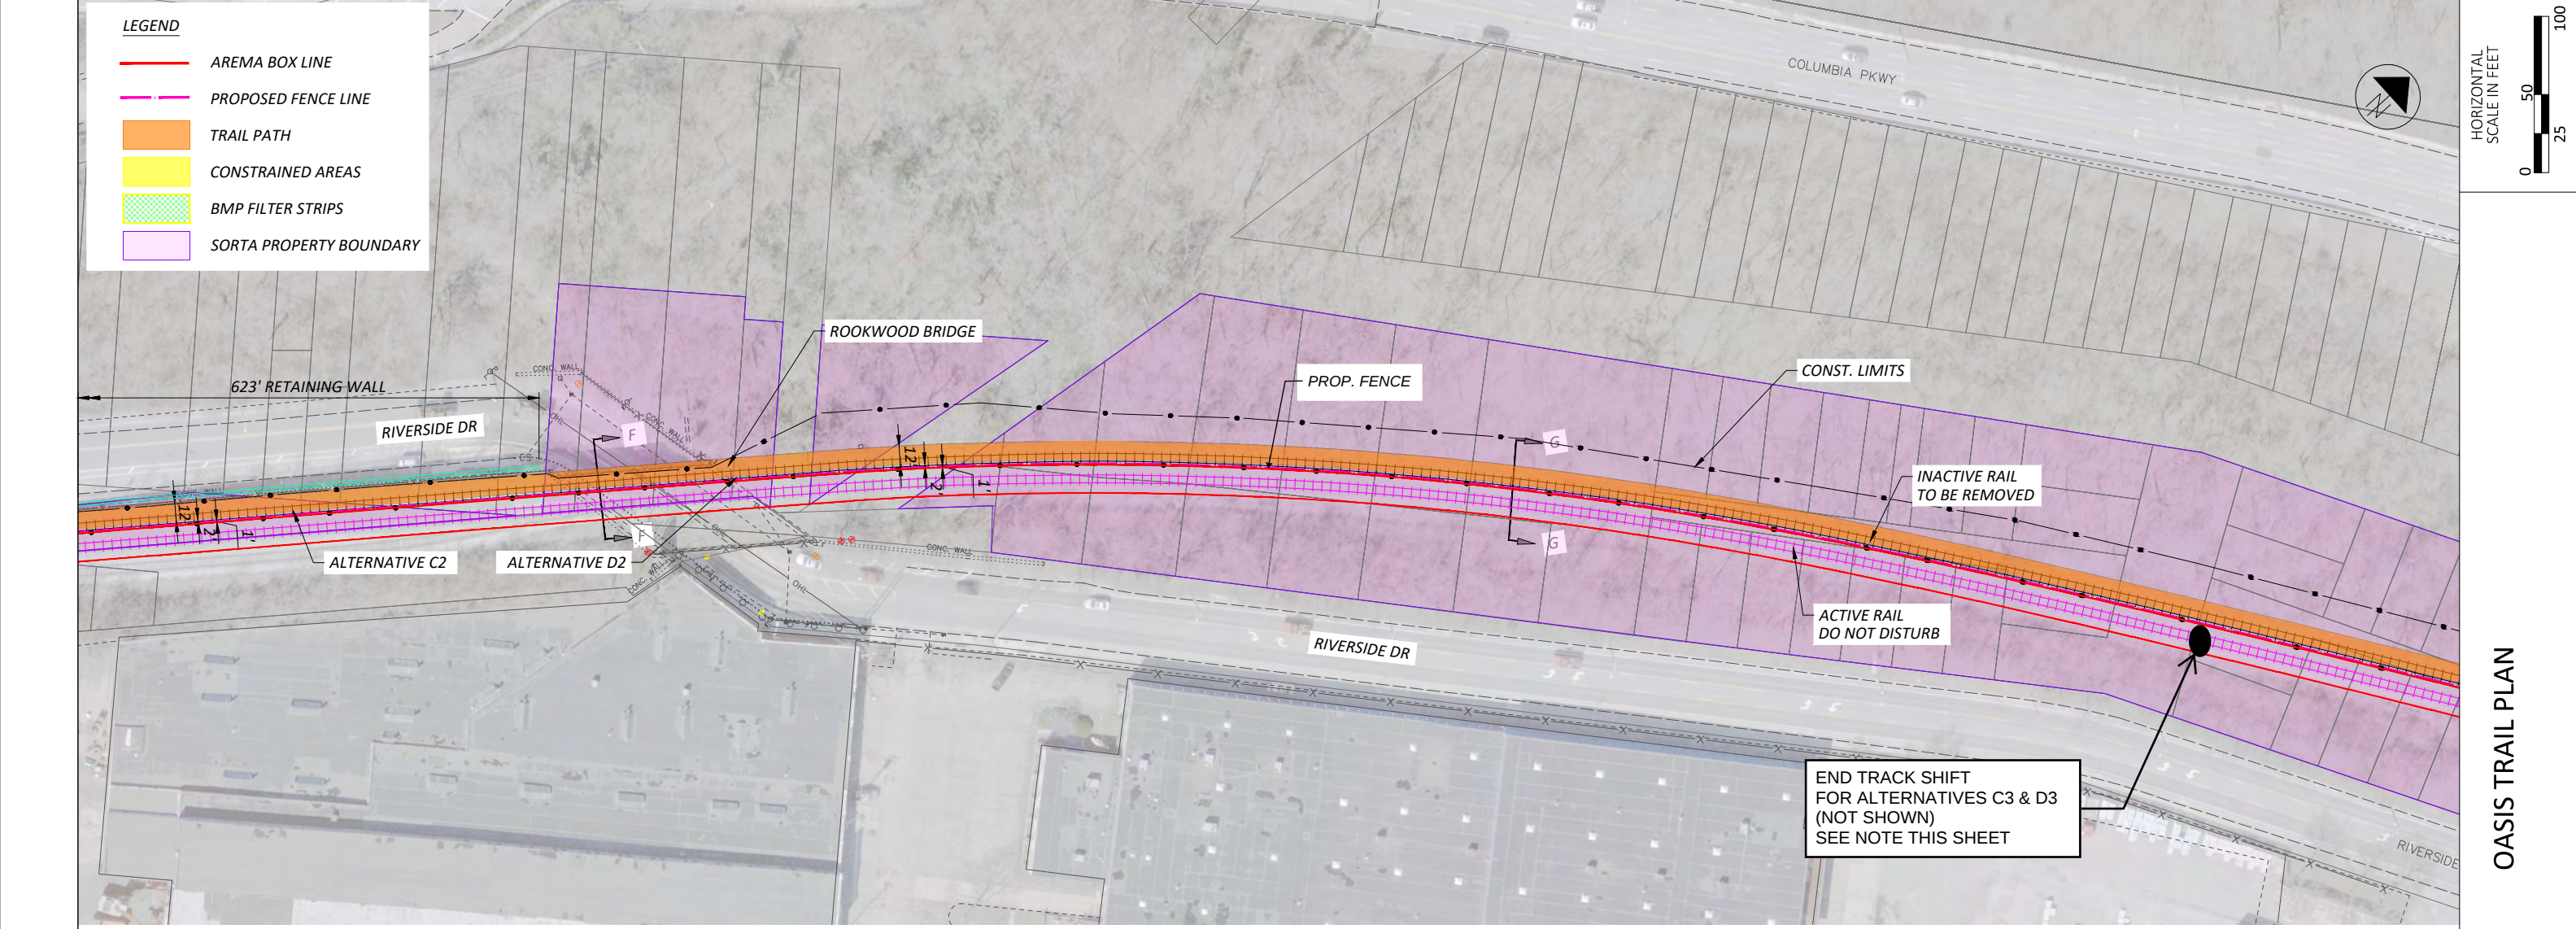

#####

PAPER SIZE: ANSI D (34.00 x 22.00 inches) DATE: 5/27/2026 TIME: 11:08:16 AM USER: Mosier, Terrence
C:\pw_work\arcadis\p001\terrence.mosier\d0271320\122971_gp005.dwg

LEGEND

- AREMA BOX LINE
- PROPOSED FENCE LINE
- TRAIL PATH
- CONSTRAINED AREAS
- BMP FILTER STRIPS
- SORTA PROPERTY BOUNDARY

SECTION F-F
ALTERNATIVE C2 & D2

SECTION G-G



OASIS TRAIL PLAN

DESIGN AGENCY
ARCADIS
100 E CAMPUS VIEW BLVD SUITE 200
COLUMBIA, MO 65203
www.arcadis.com


DESIGNER	XX
REVIEWER	XX
PROJECT ID	122971
SHEET	5
TOTAL	16

####


PAPER SIZE: ANSI D (34.00 x 22.00 inches) DATE: 6/12/2026 TIME: 10:35:04 AM USER: Mosier, Terrence
C:\pw_work\arcadispw01\terrence mosier\d0271320\122971_gp008.dwg

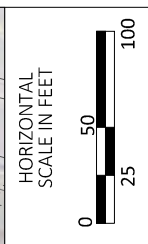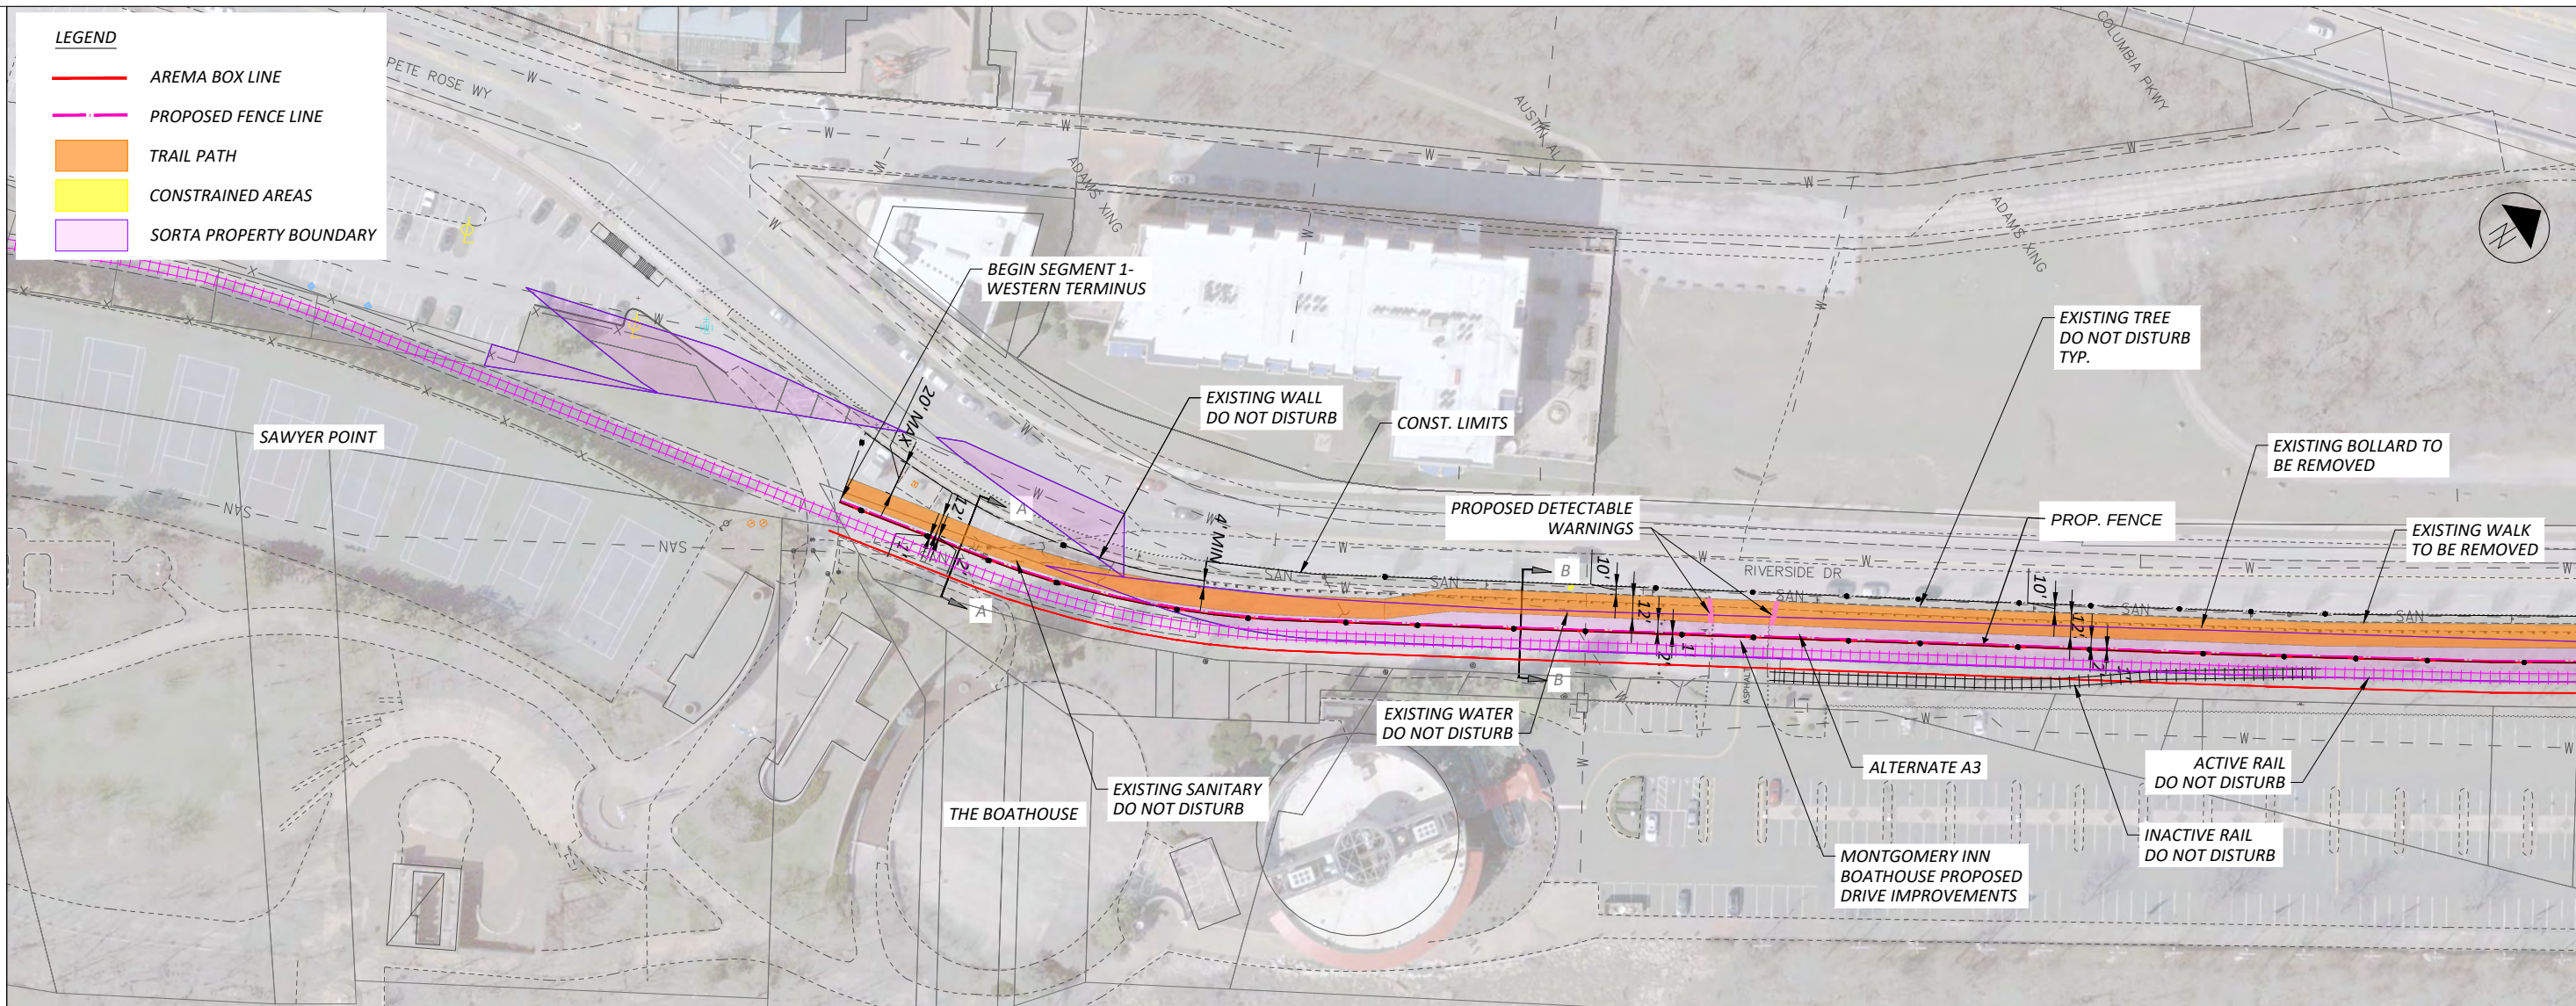

OASIS TRAIL PLAN

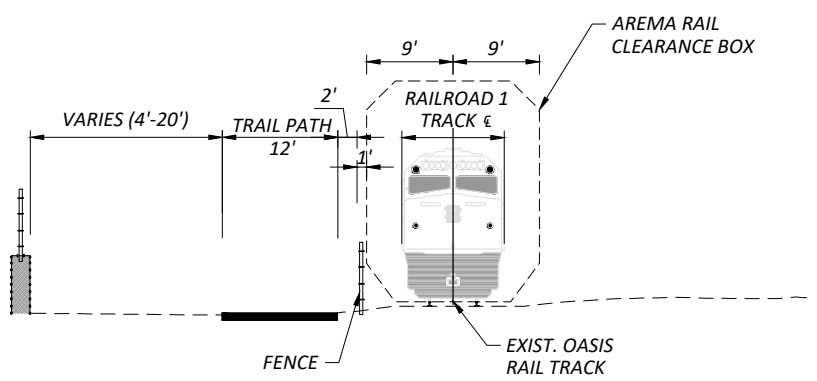

SECTION A-A


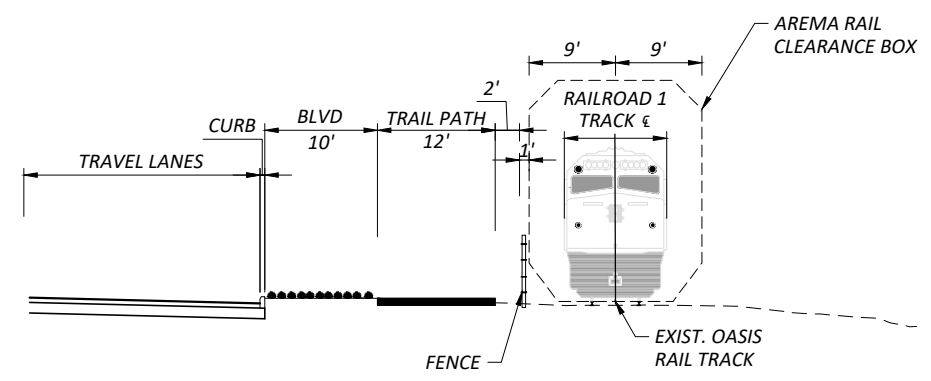


SECTION B-B
ALTERNATIVE A3

DESIGN AGENCY	
ARCADIS 100 E CAMPUS VIEW BLVD SUITE 200 COLUMBIA, MO 65203 www.arcadis.com	
DESIGNER	XX
REVIEWER	XX
PROJECT ID	05-29-26
SHEET	122971
TOTAL	3


####

PAPER SIZE: ANSI D (34.00 x 22.00 inches) DATE: 6/12/2026 TIME: 10:37:32 AM USER: Mosier, Terrence
C:\pw_work\arcadispw01\terrence.mosier\d0271320\122971_gp008.dwg

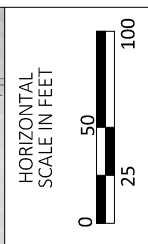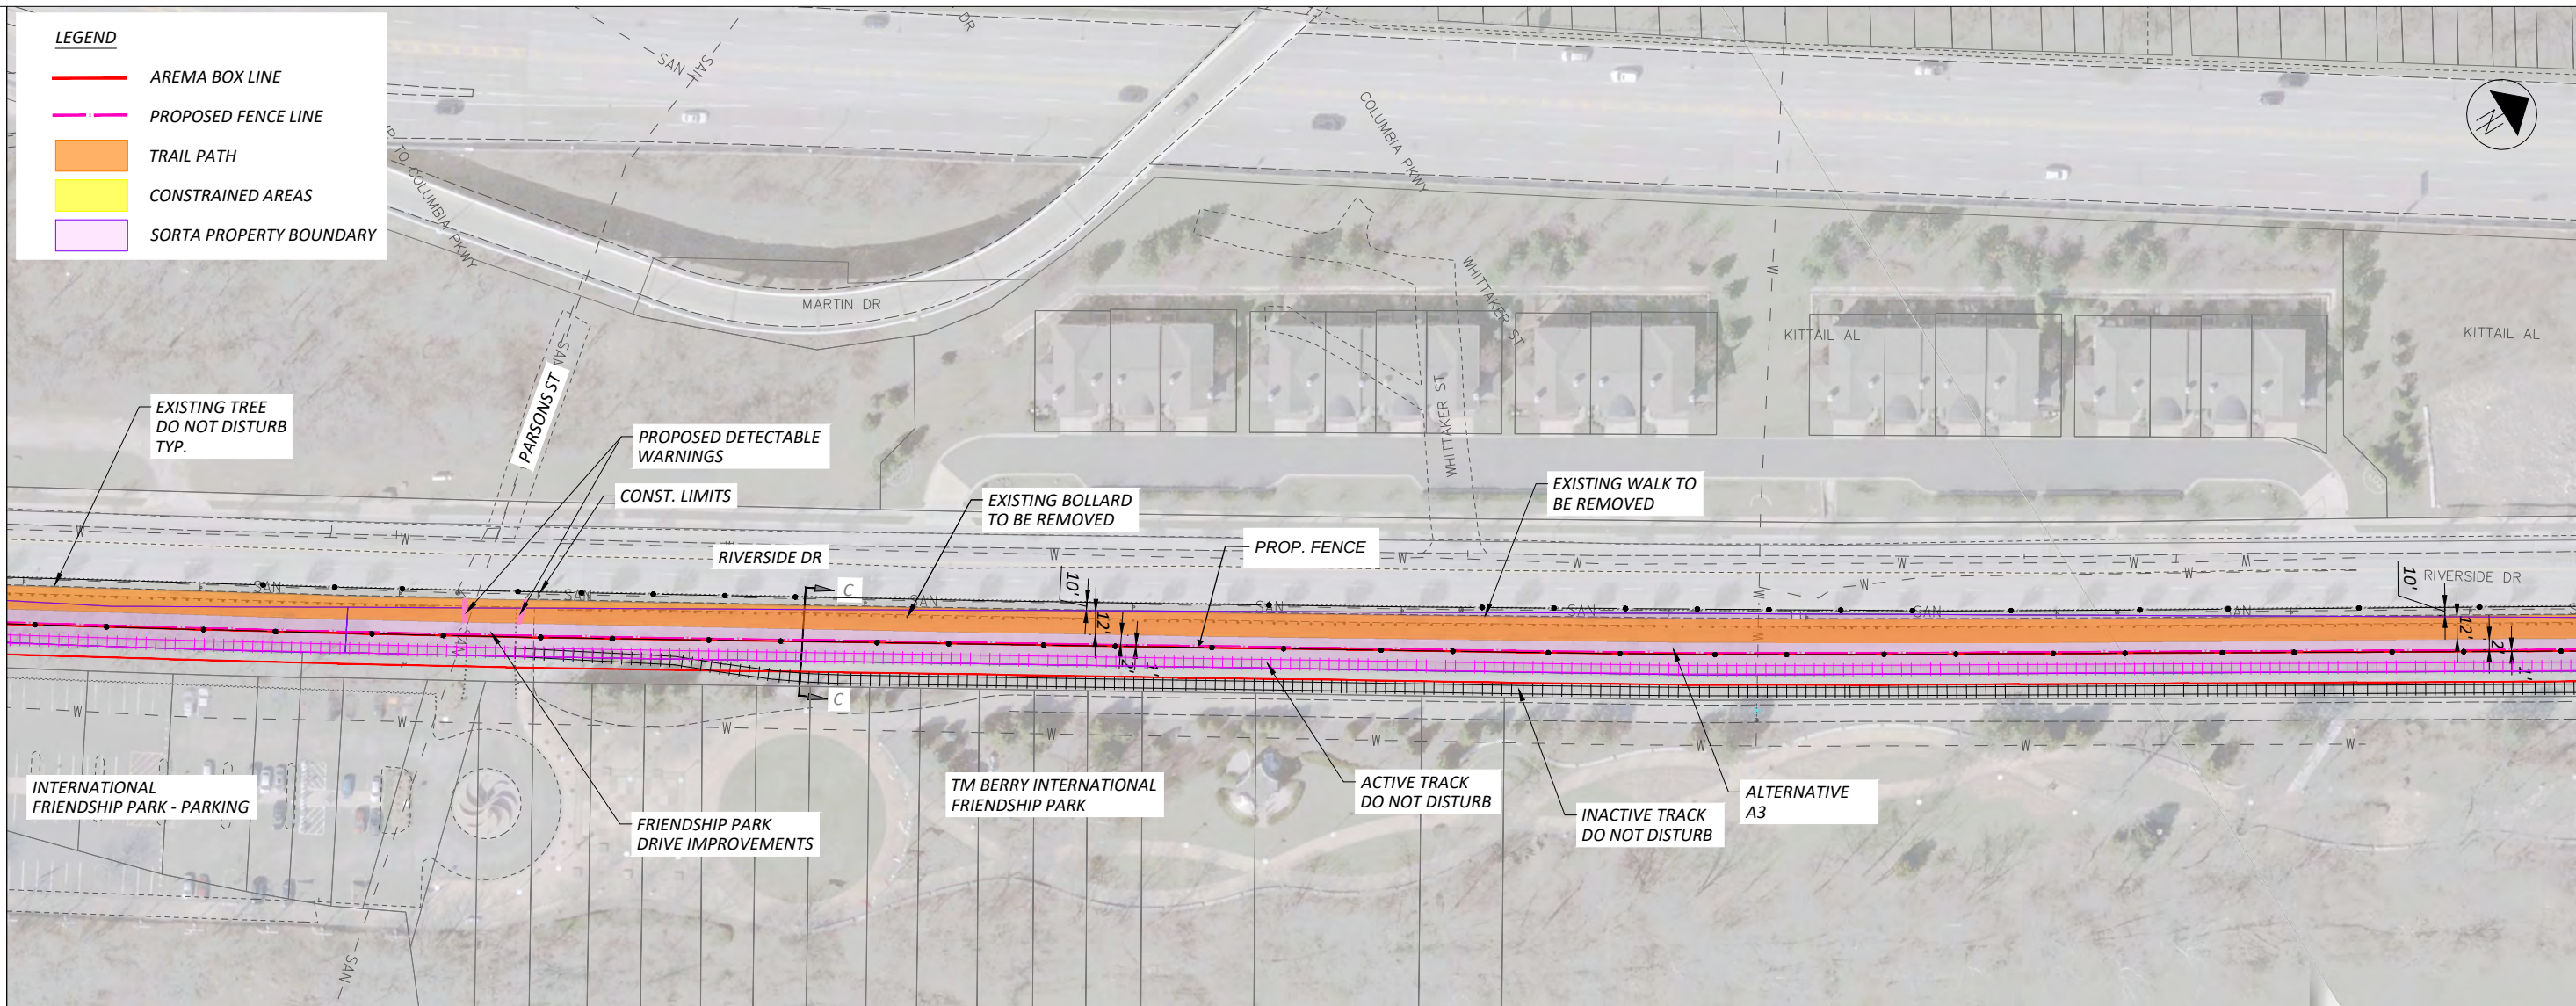

OASIS TRAIL PLAN



DESIGN AGENCY	
ARCADIS 100 E CAMPUS VIEW BLVD SUITE 200 COLUMBIA, MO 65203 www.arcadis.com	
DESIGNER	XX
REVIEWER	XX
PROJECT ID	05-29-26
SHEET	122971
TOTAL	3

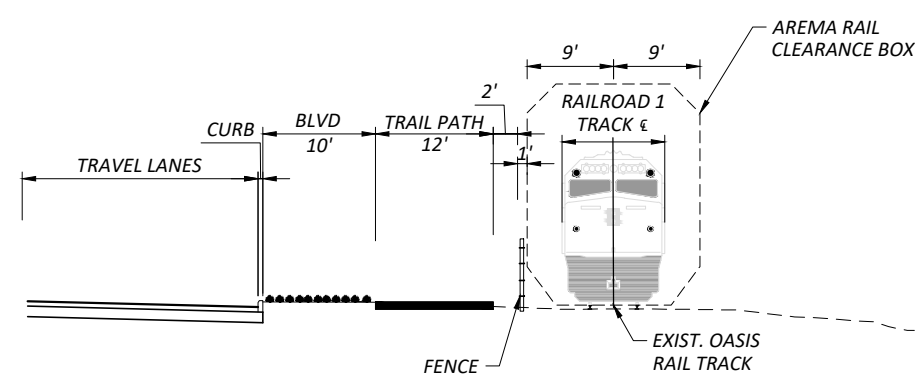


SECTION C-C
ALTERNATIVE A3

#####

PAPER SIZE: ANSI D (34.00 x 22.00 inches) DATE: 6/12/2026 TIME: 10:39:22 AM USER: Mosler, Terrence
C:\pw_work\arcadis\p01\terrence mosler\d0271320\122971_gp008.dwg

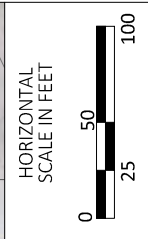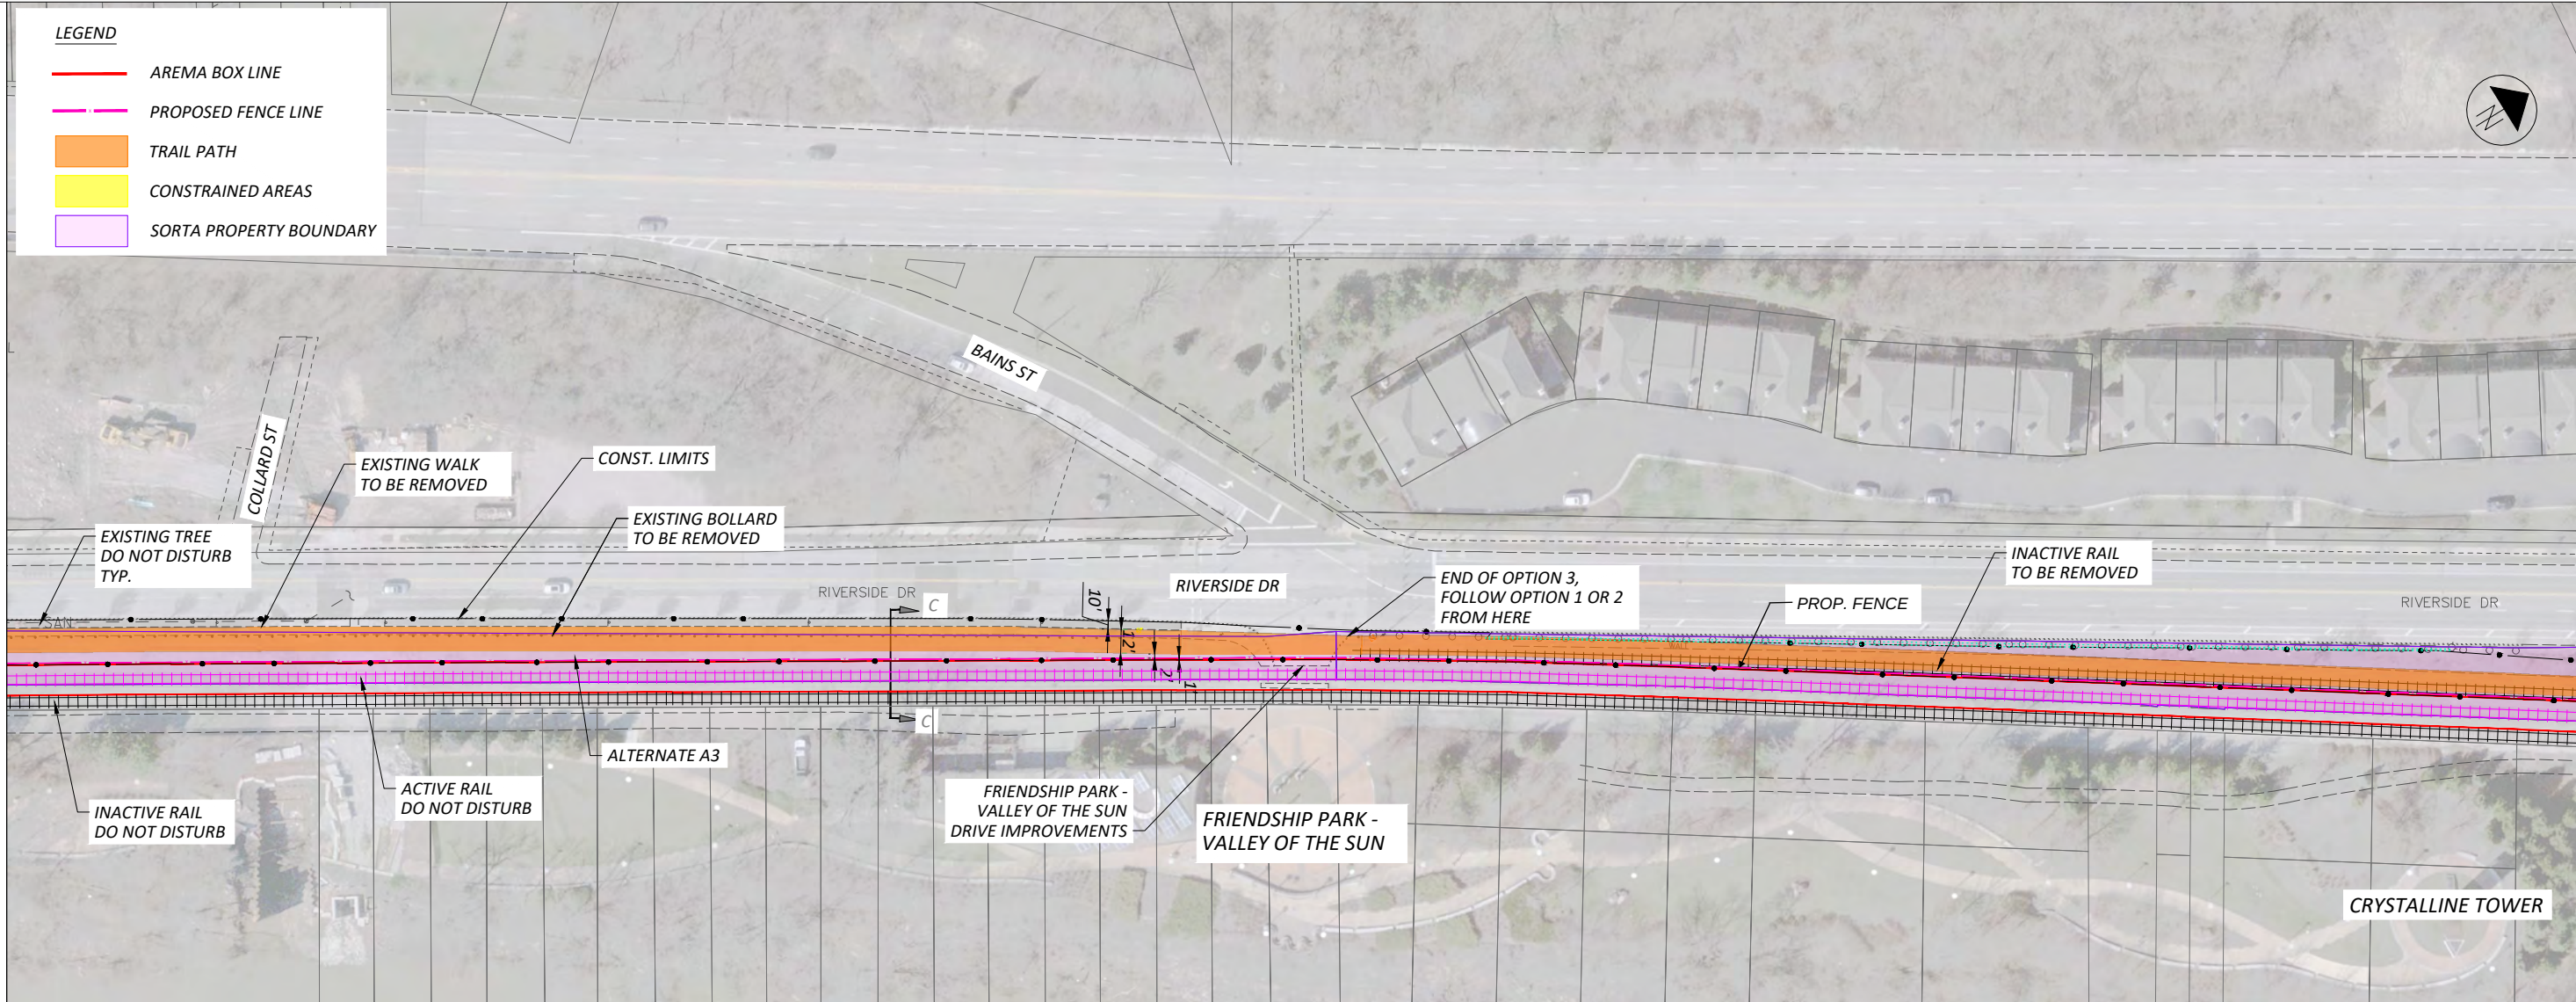

OASIS TRAIL PLAN

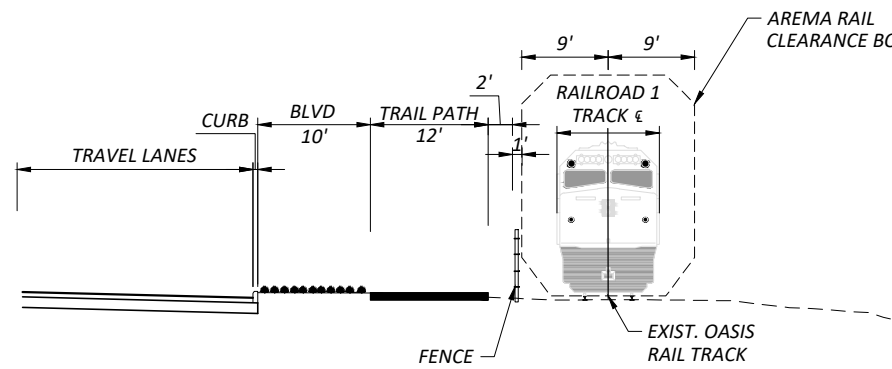

SECTION C-C
ALTERNATIVE A3

DESIGN AGENCY	
 100 E CAMPUS VIEW BLVD SUITE 200 COLLIERVILLE, TN 38233 www.arcadis.com	
DESIGNER	
XX	
REVIEWER	
XX 05-29-26	
PROJECT ID	
122971	
SHEET	TOTAL
3	3